





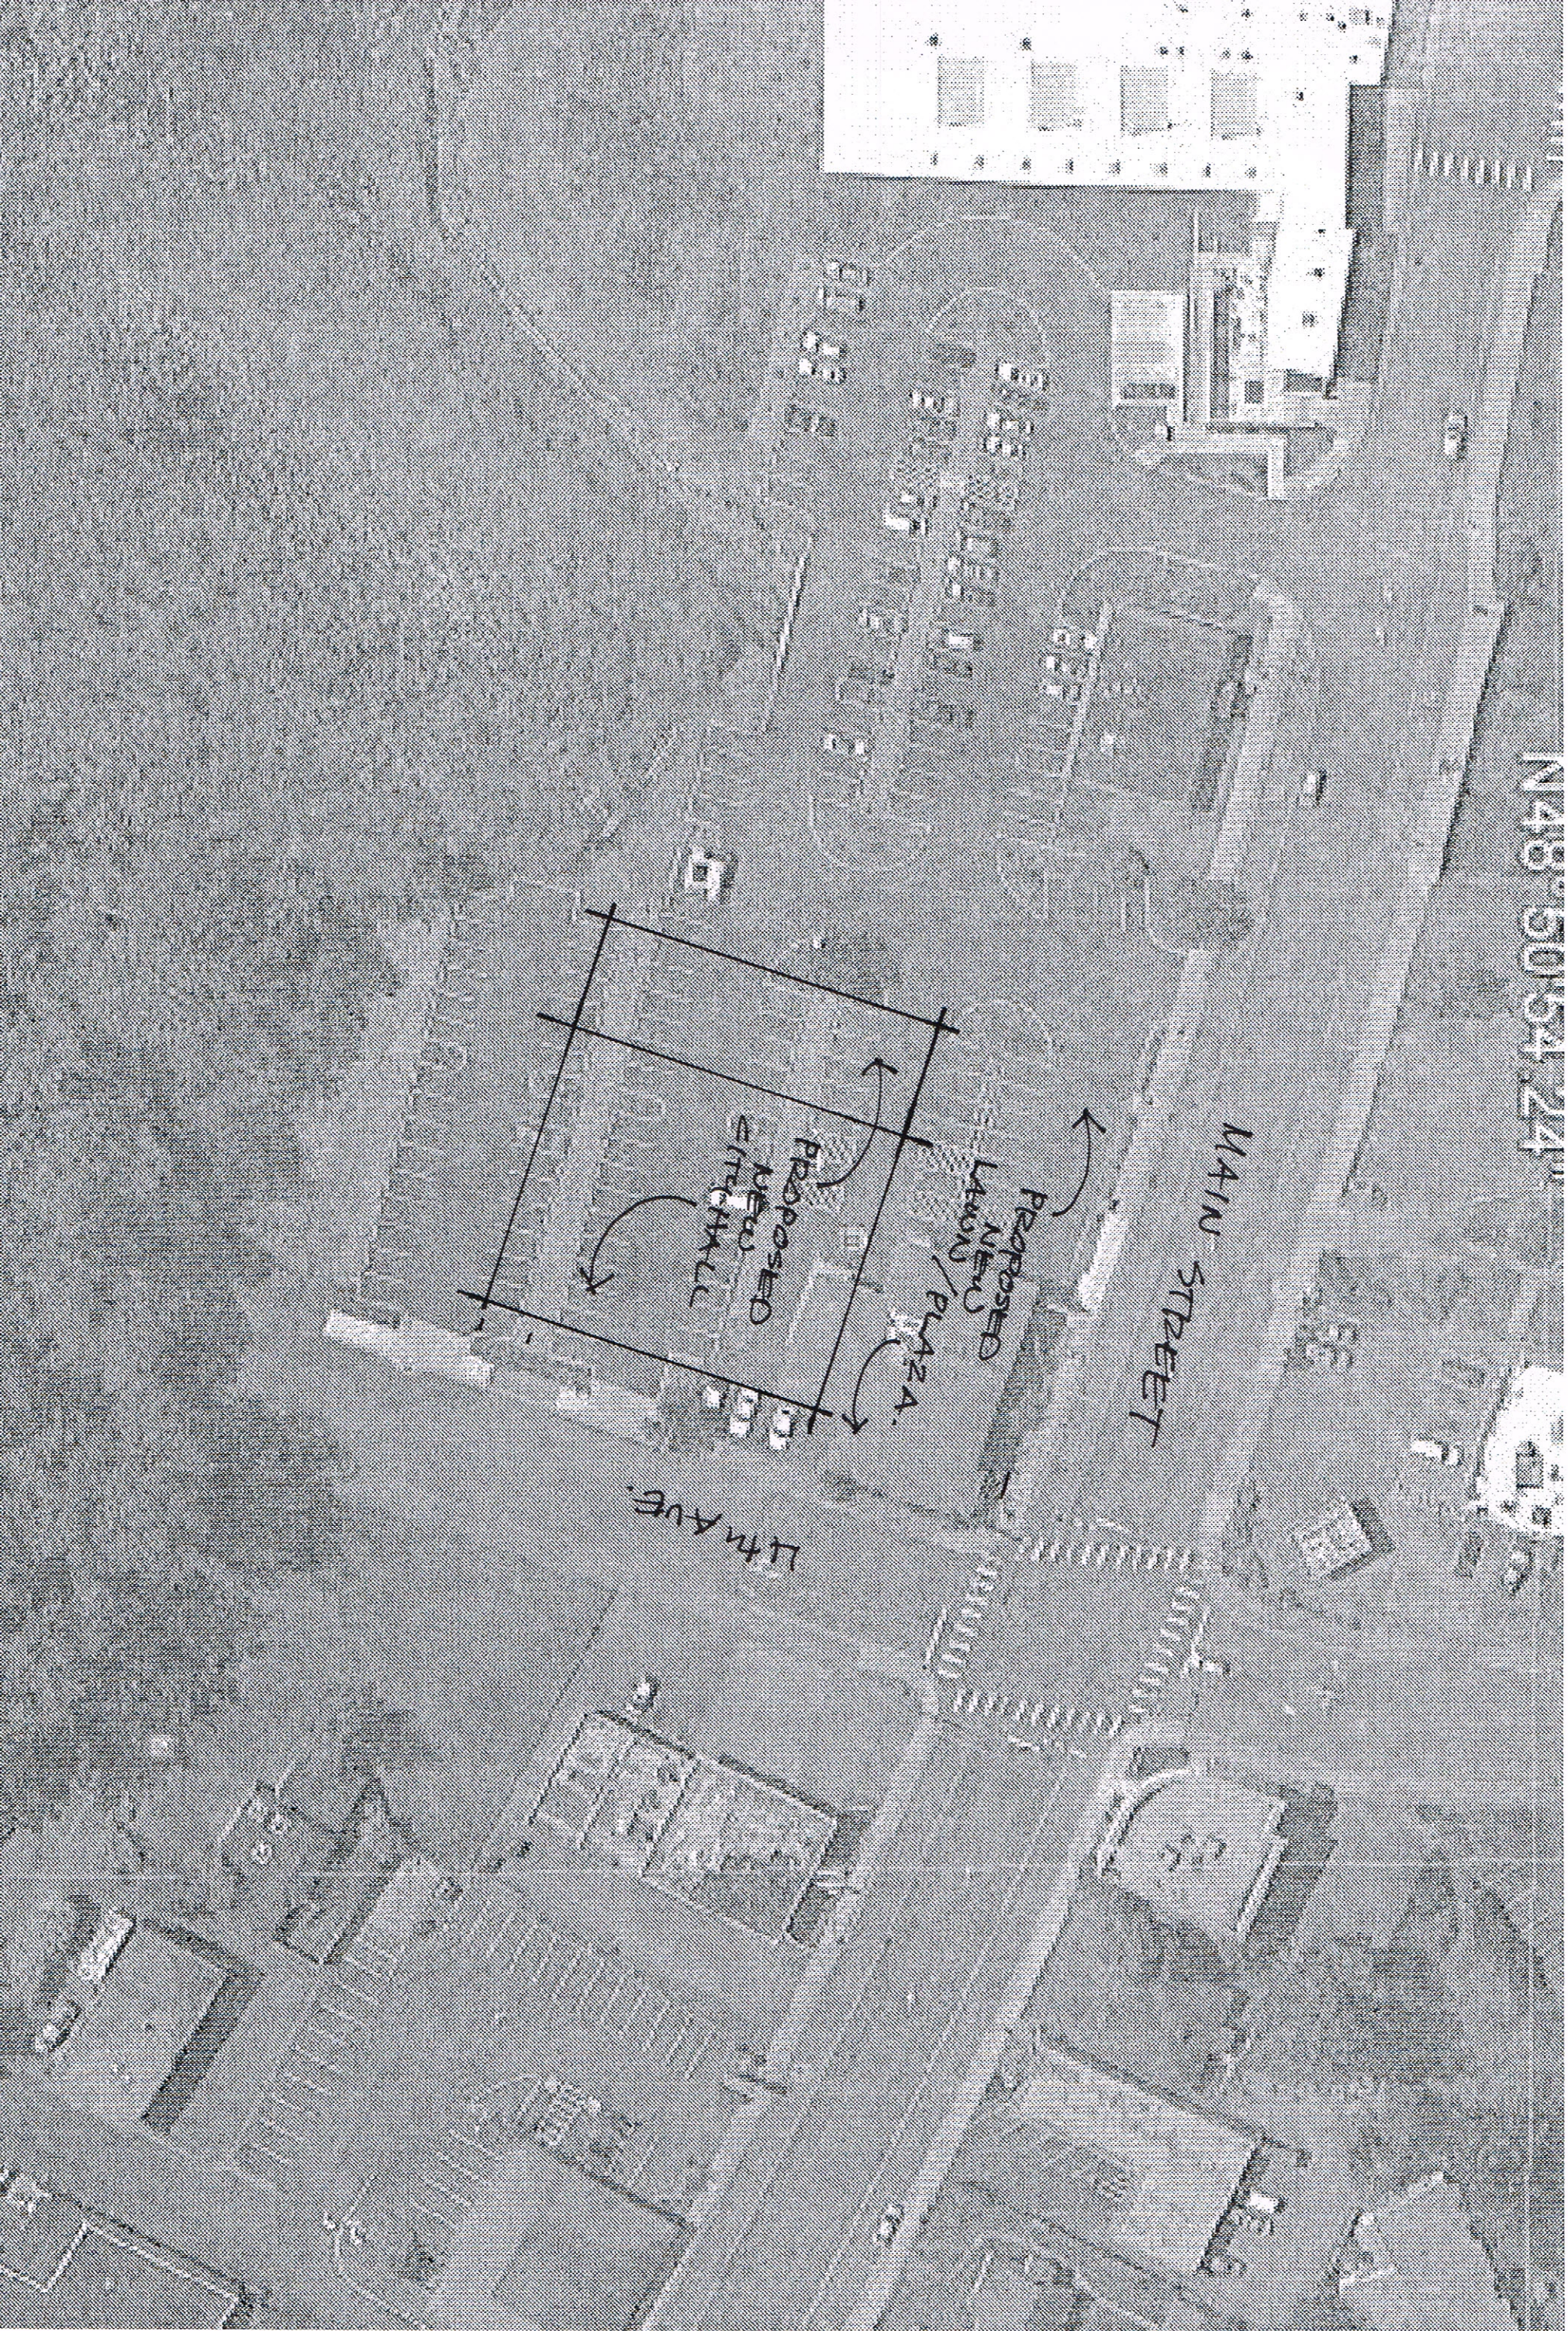


(1) C2 WS1.0  
 (2) PD1 WS2.0  
 (1) C5 WS4.0  
 (2) C1 NON-PUBLIC  
 RESTRMS.

4th AVE.

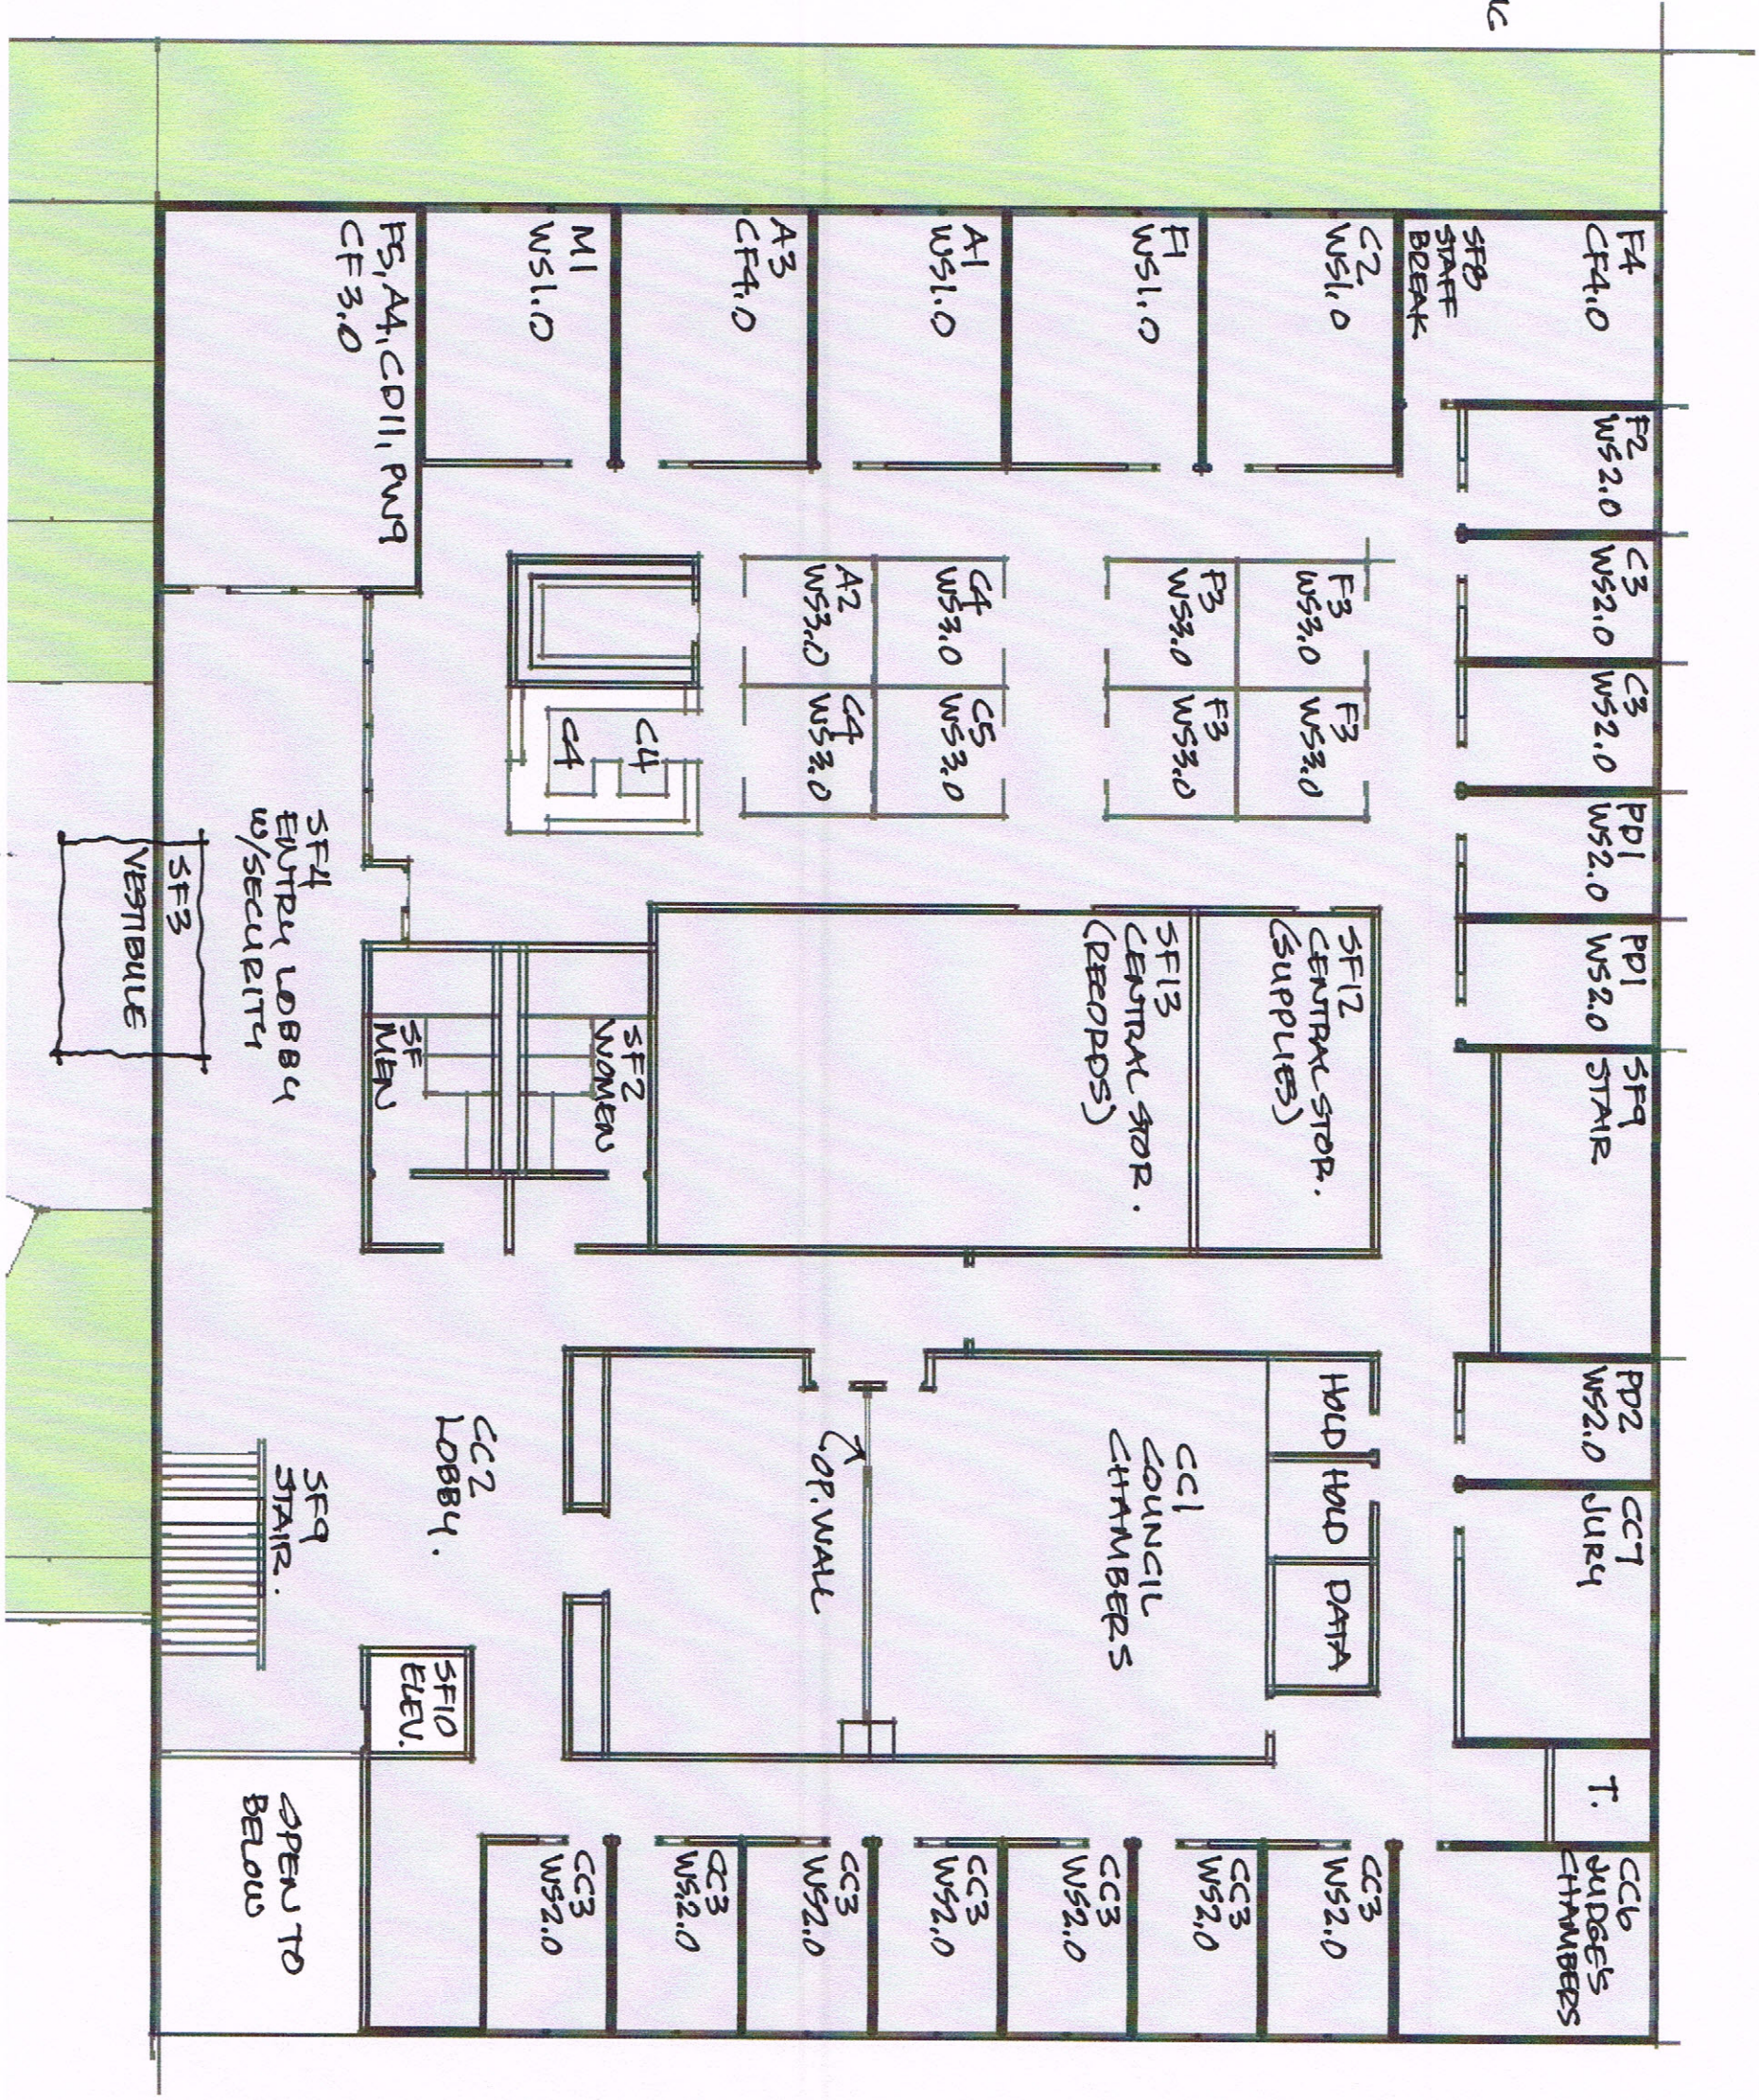




4th AVE.

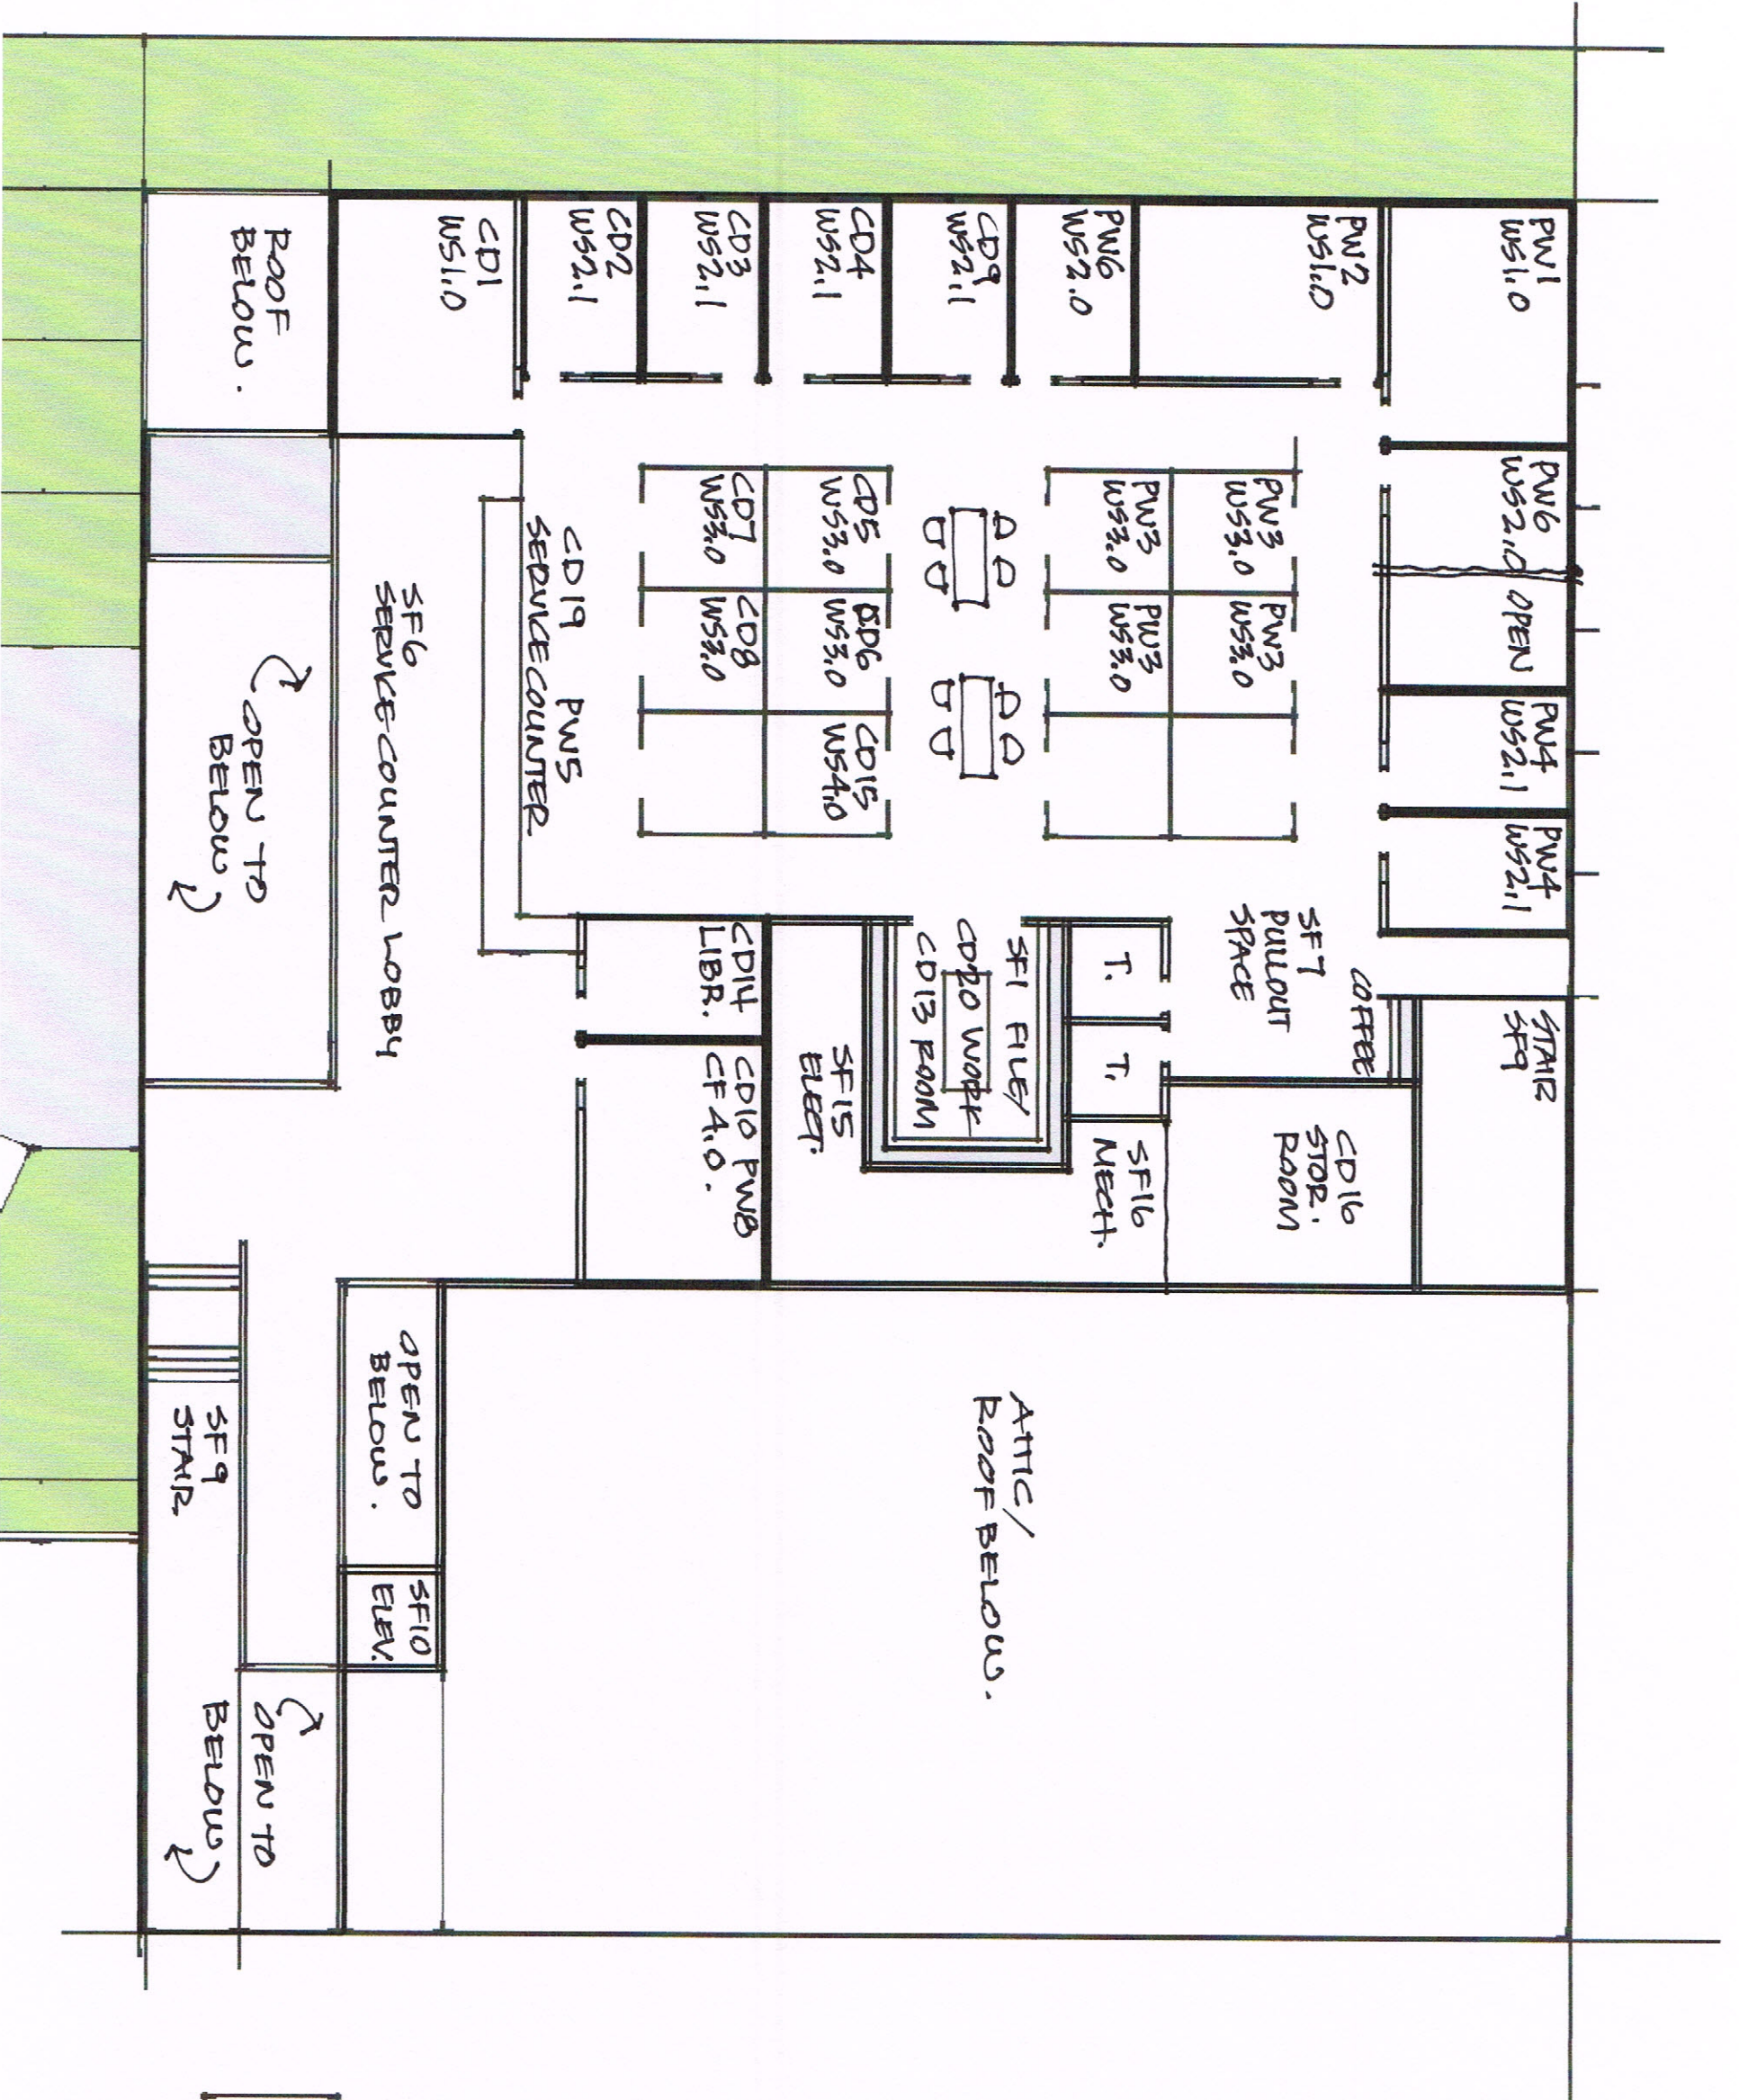


CITY OF FERNDALE  
FACILITIES MASTER PLANNING  
PRE-DESIGN / UPPER LEVEL PLAN  
KING ARCHITECTURE 14 OCT 16



4th AVE.

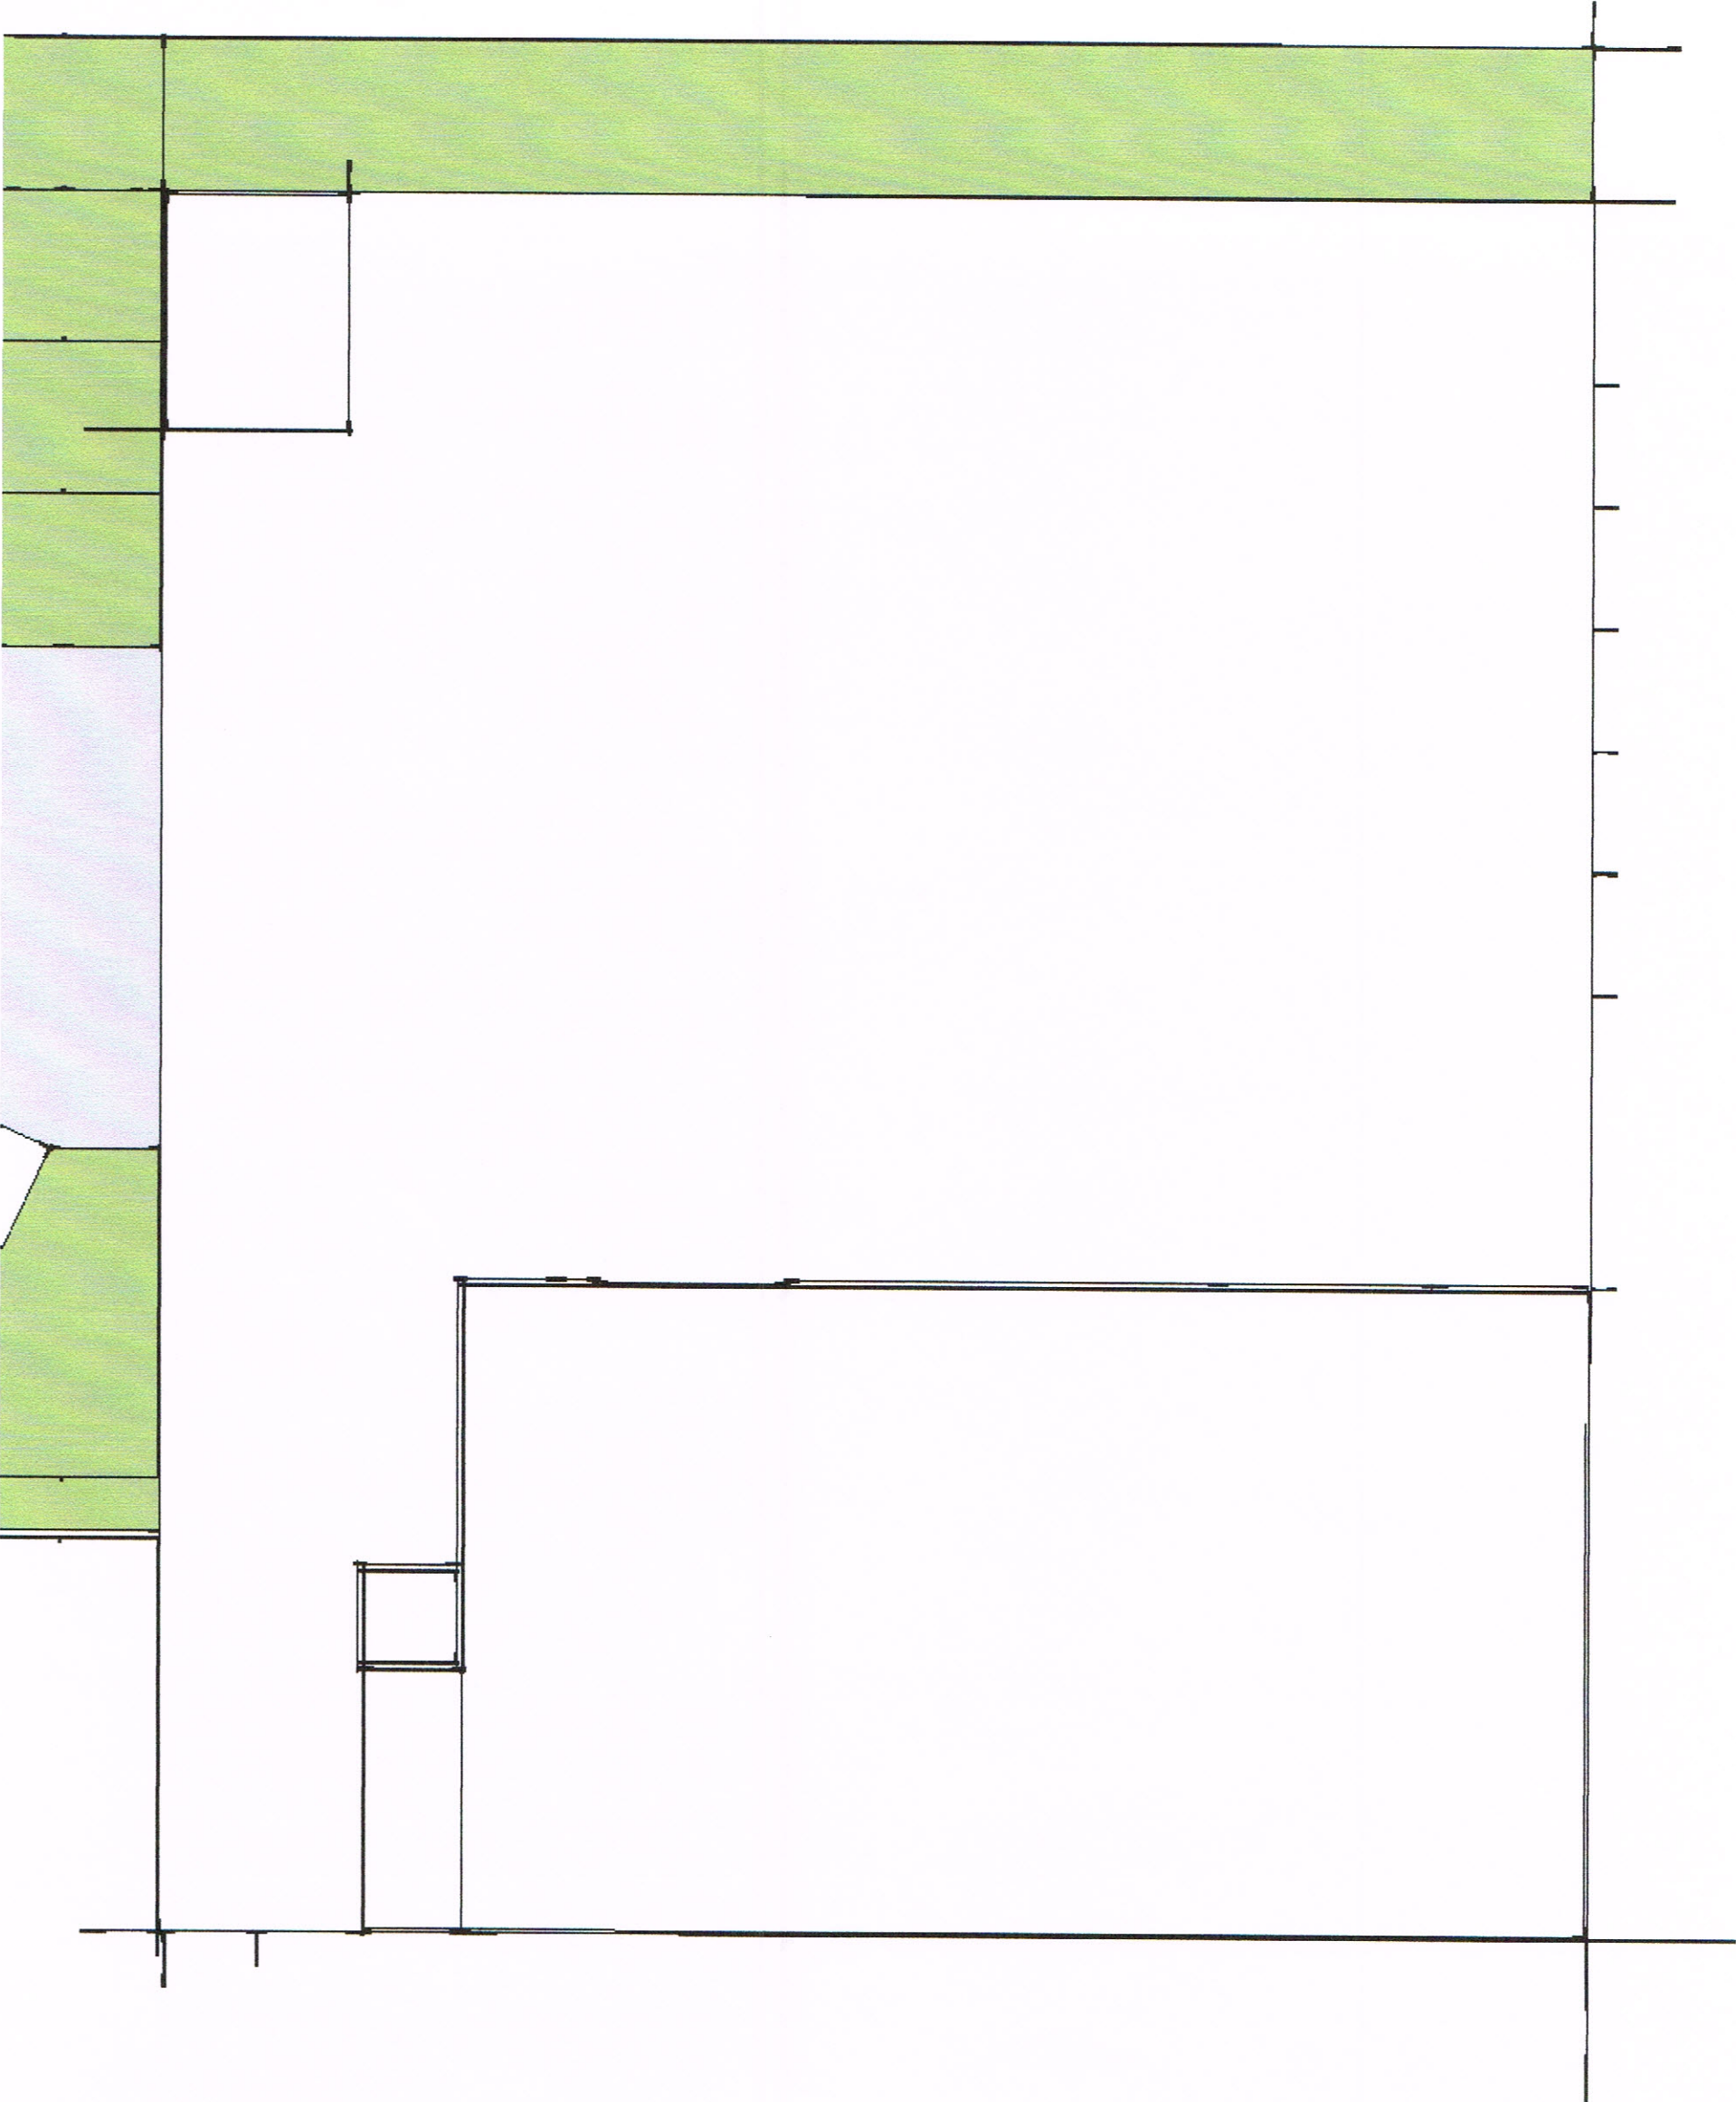




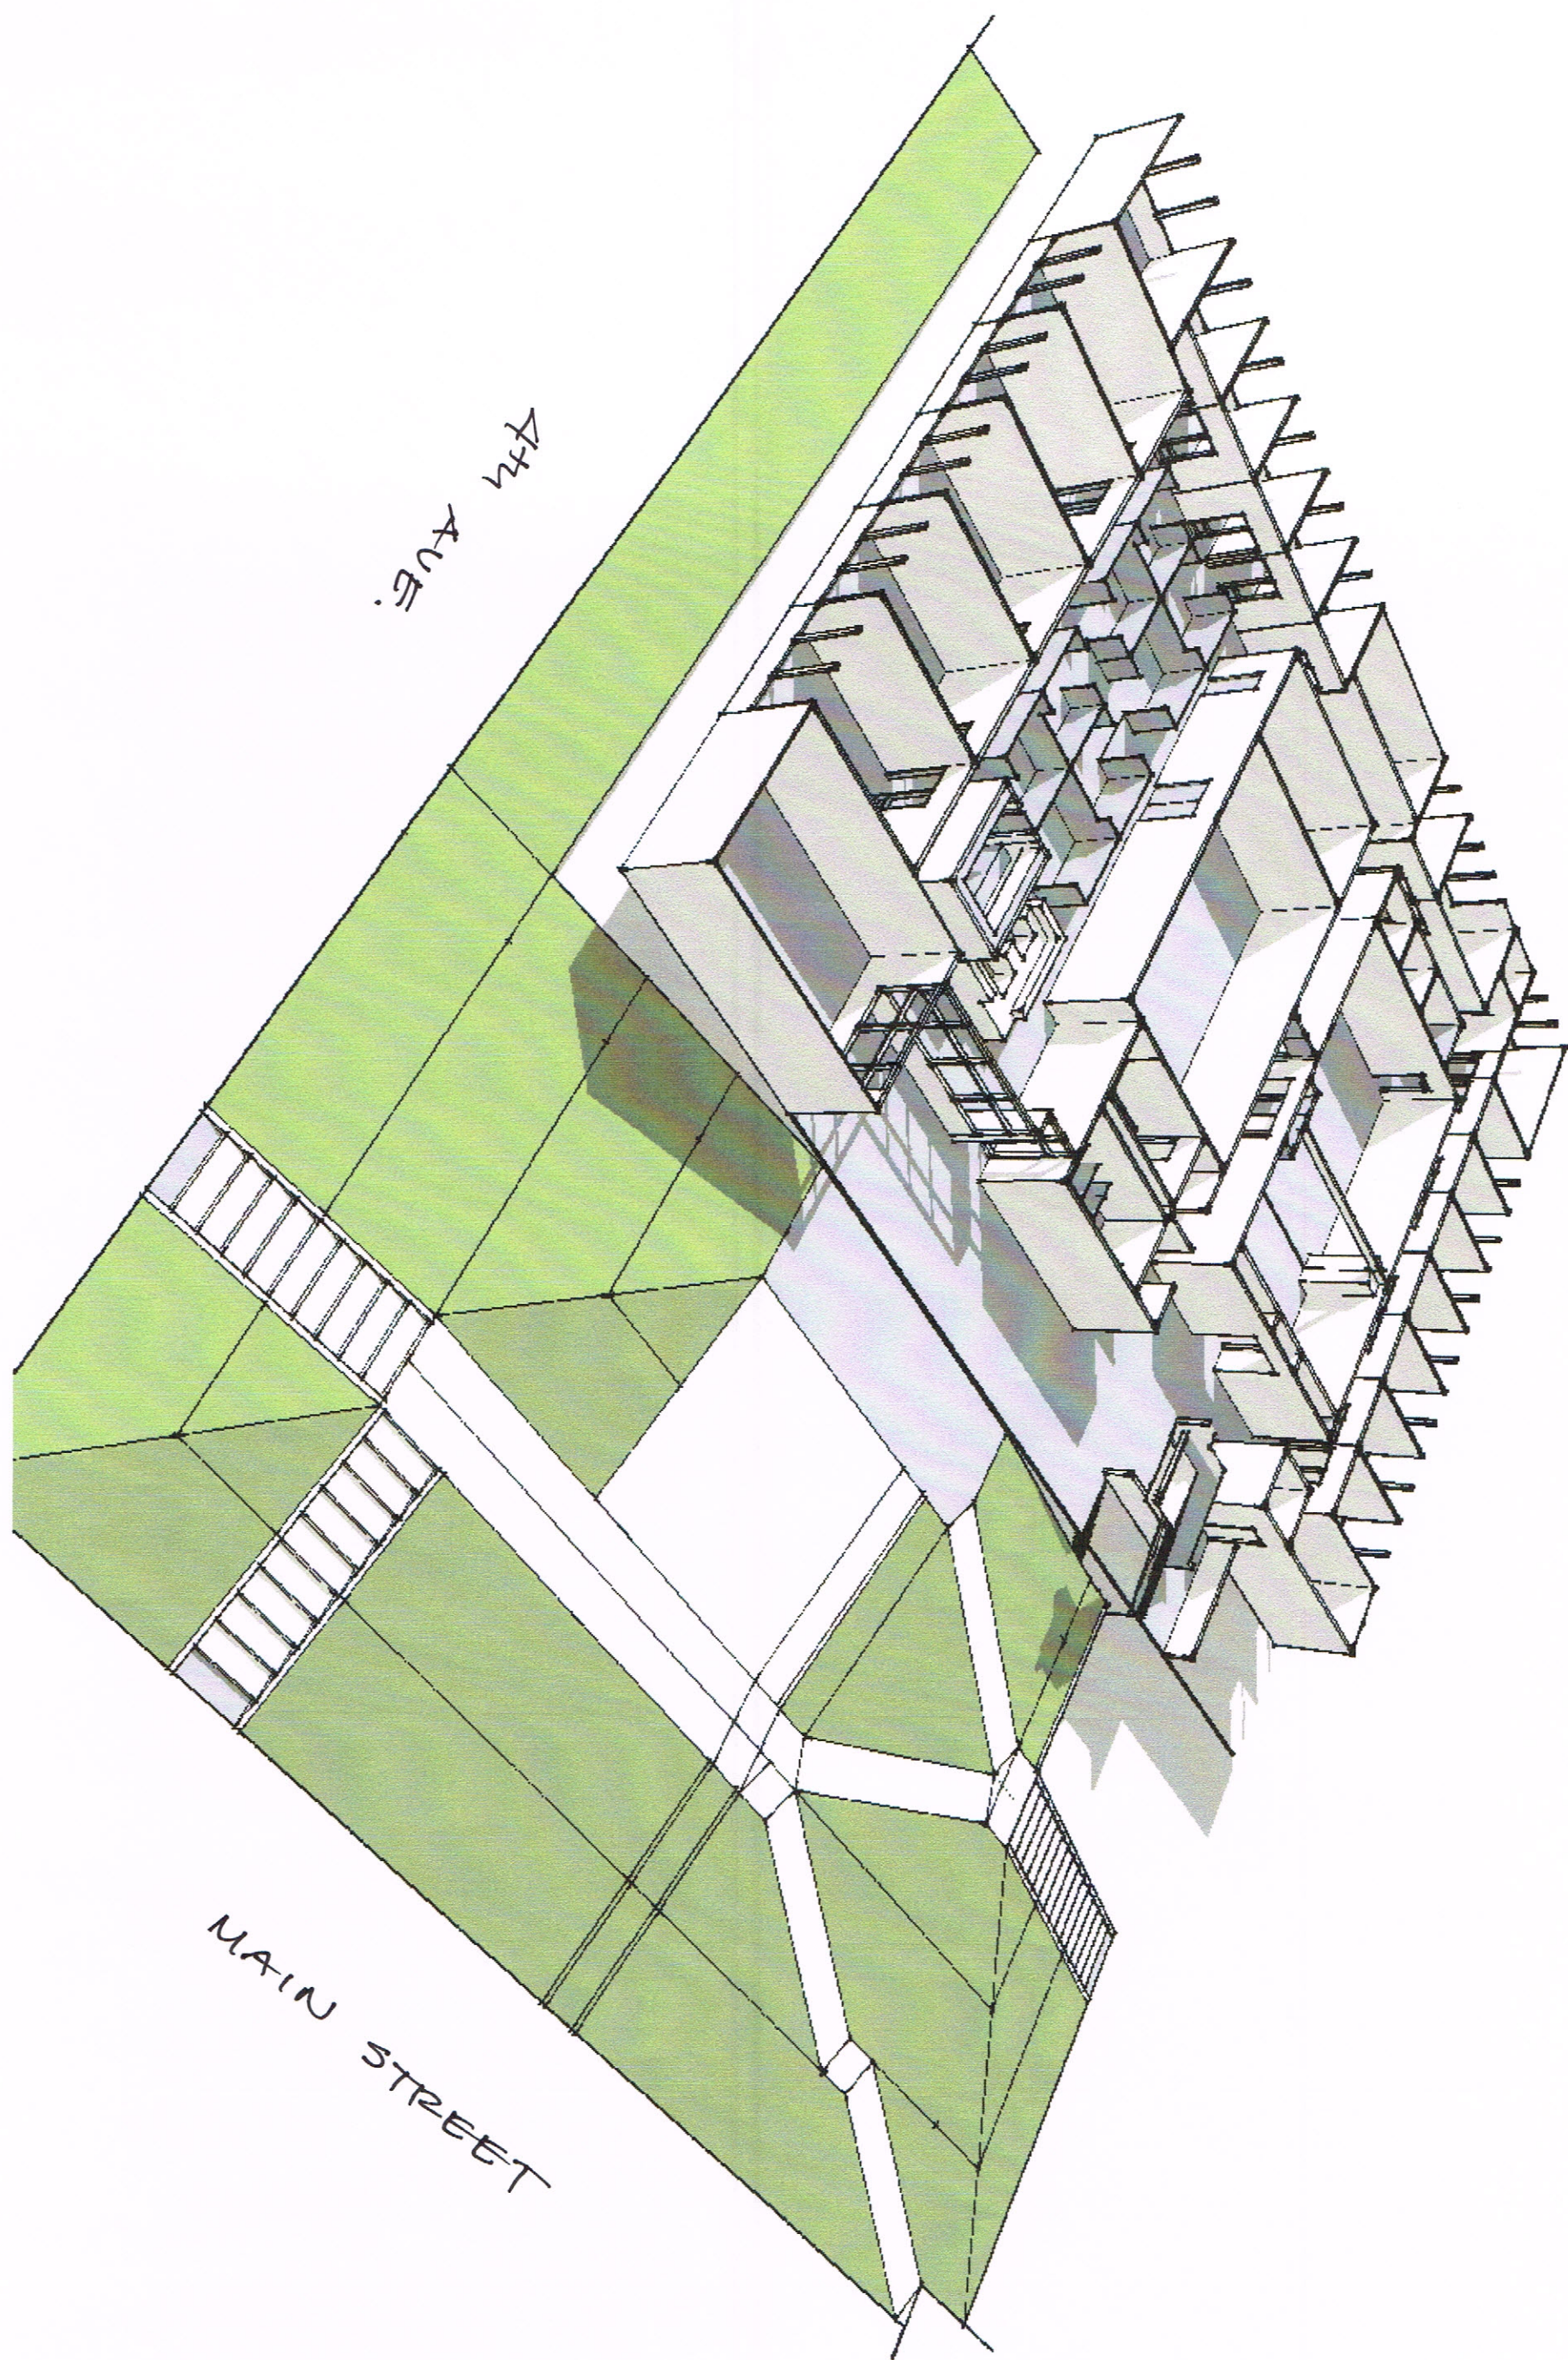


CITY OF FERNDALE  
FACILITIES MASTER PLANNING  
PRE-DESIGN: MAIN LEVEL PERSPECTIVE  
KING ARCHITECTURE 14 OCT 16



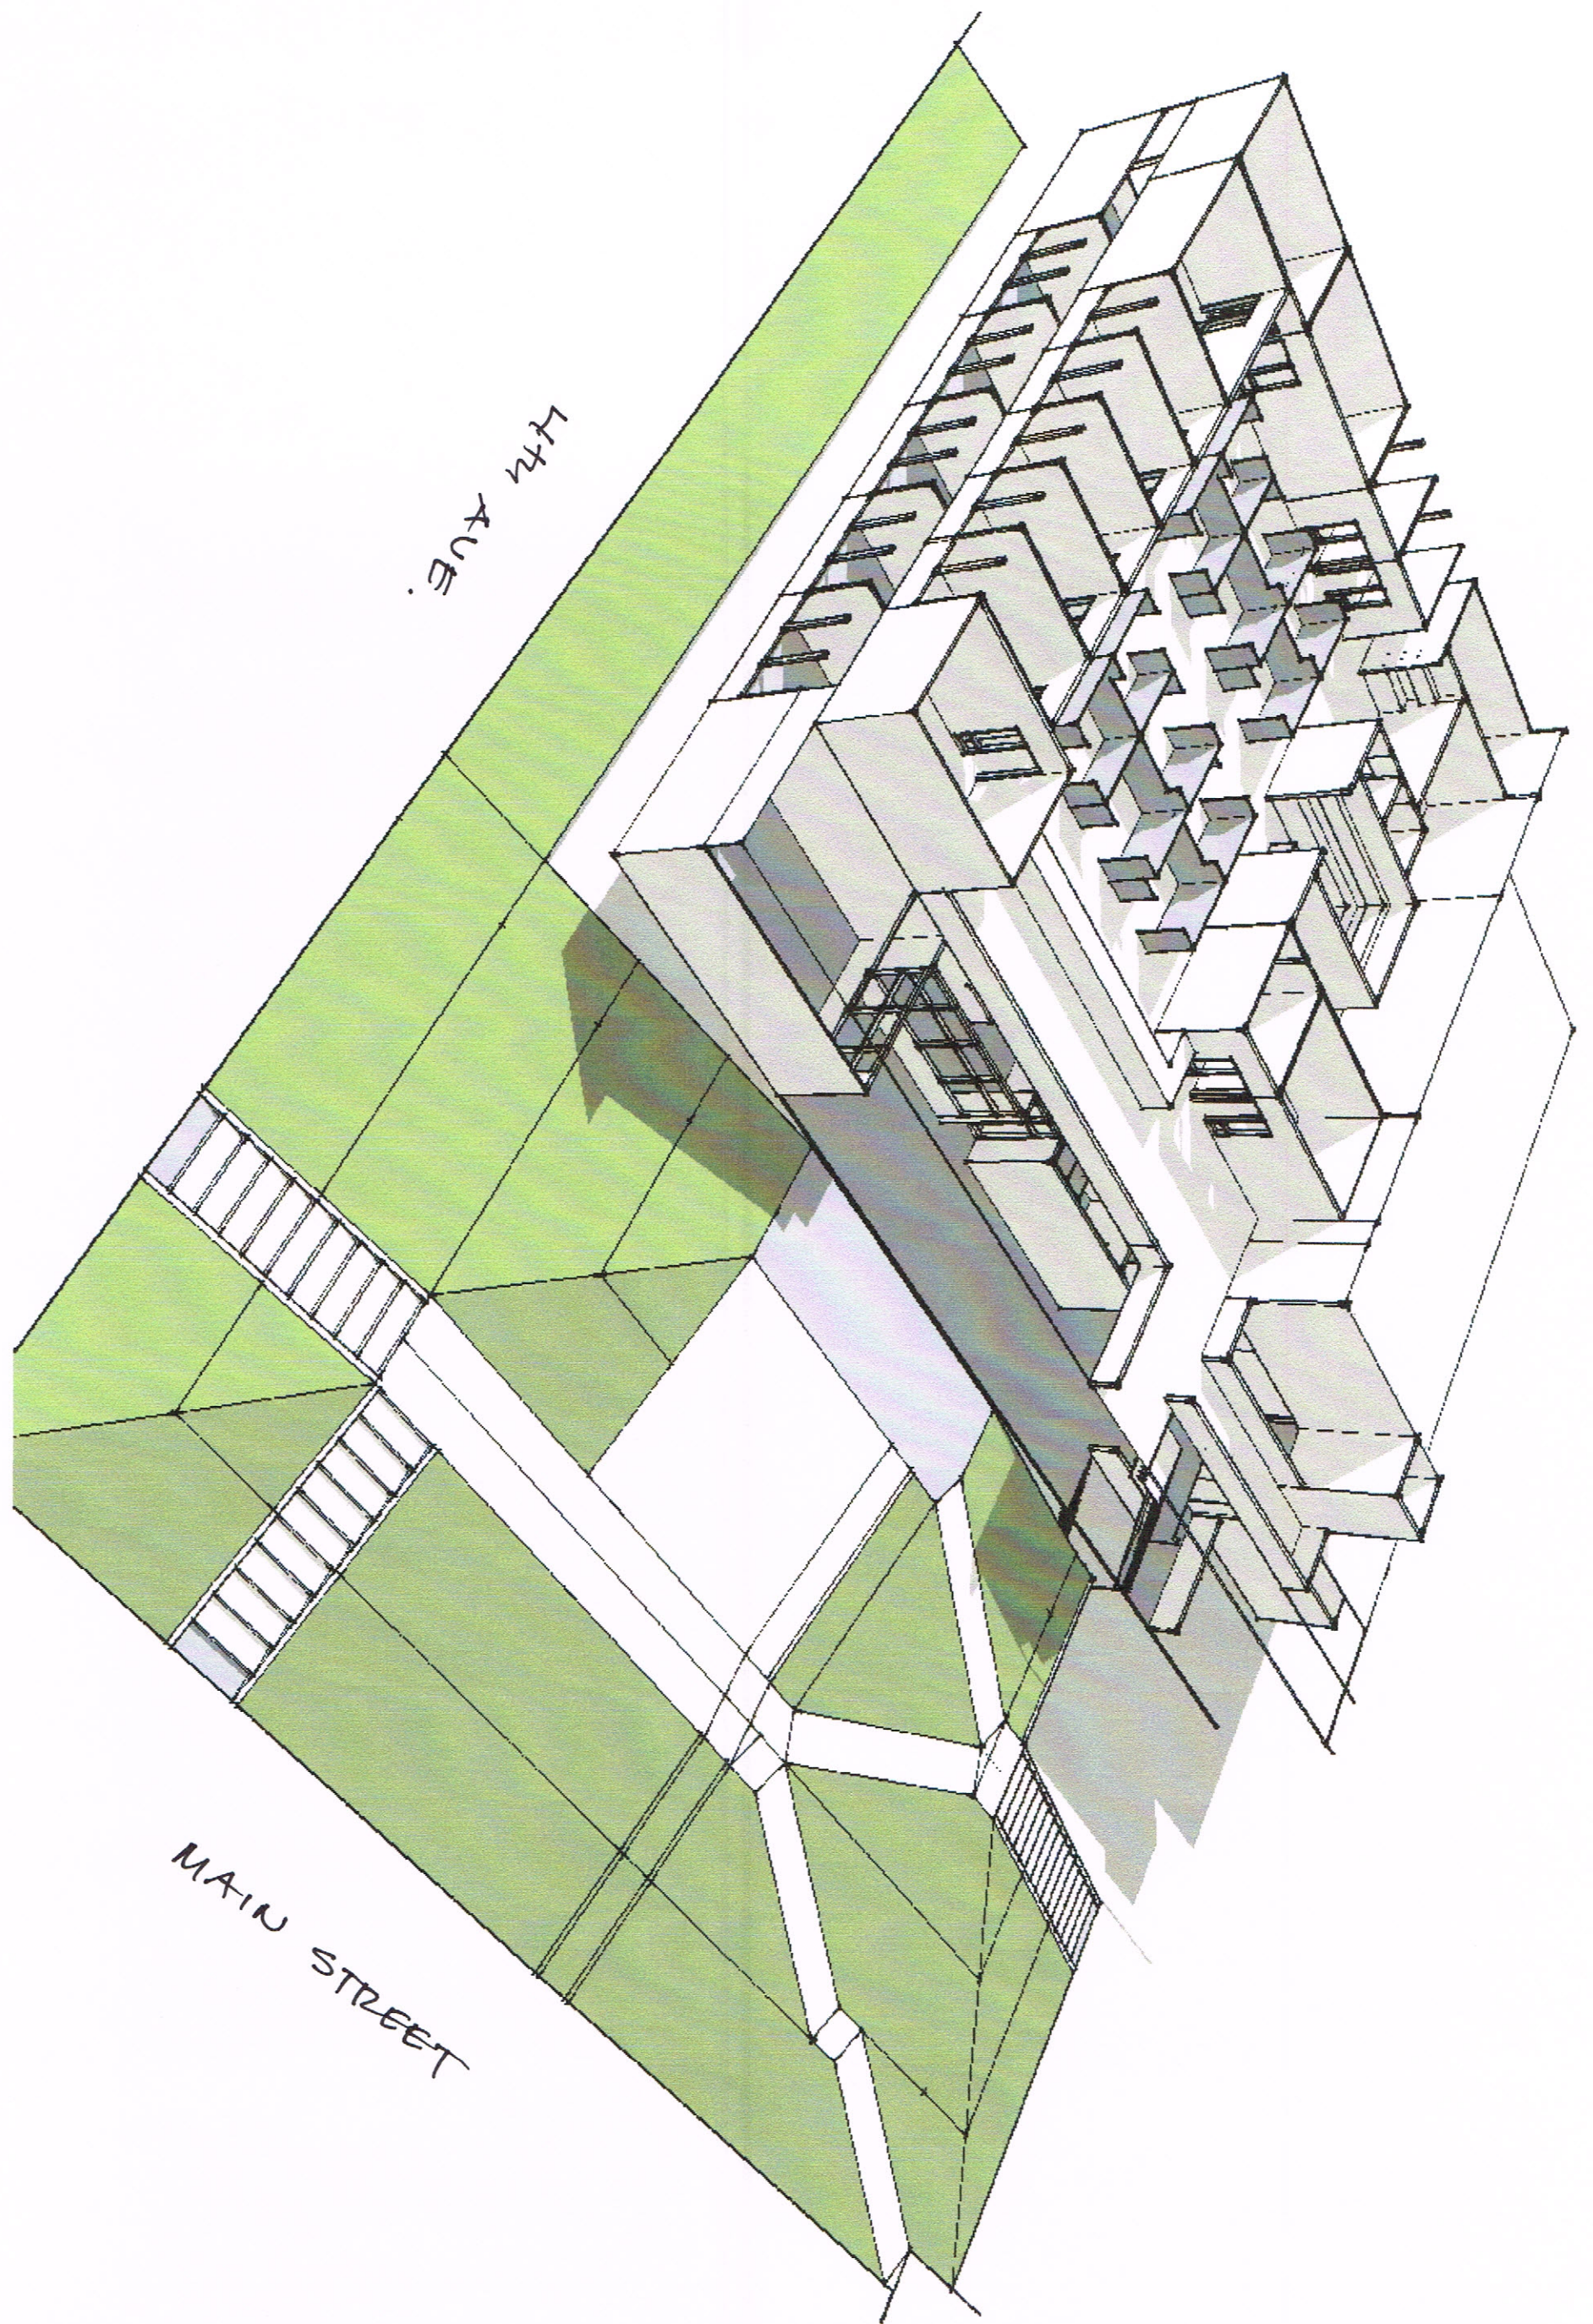



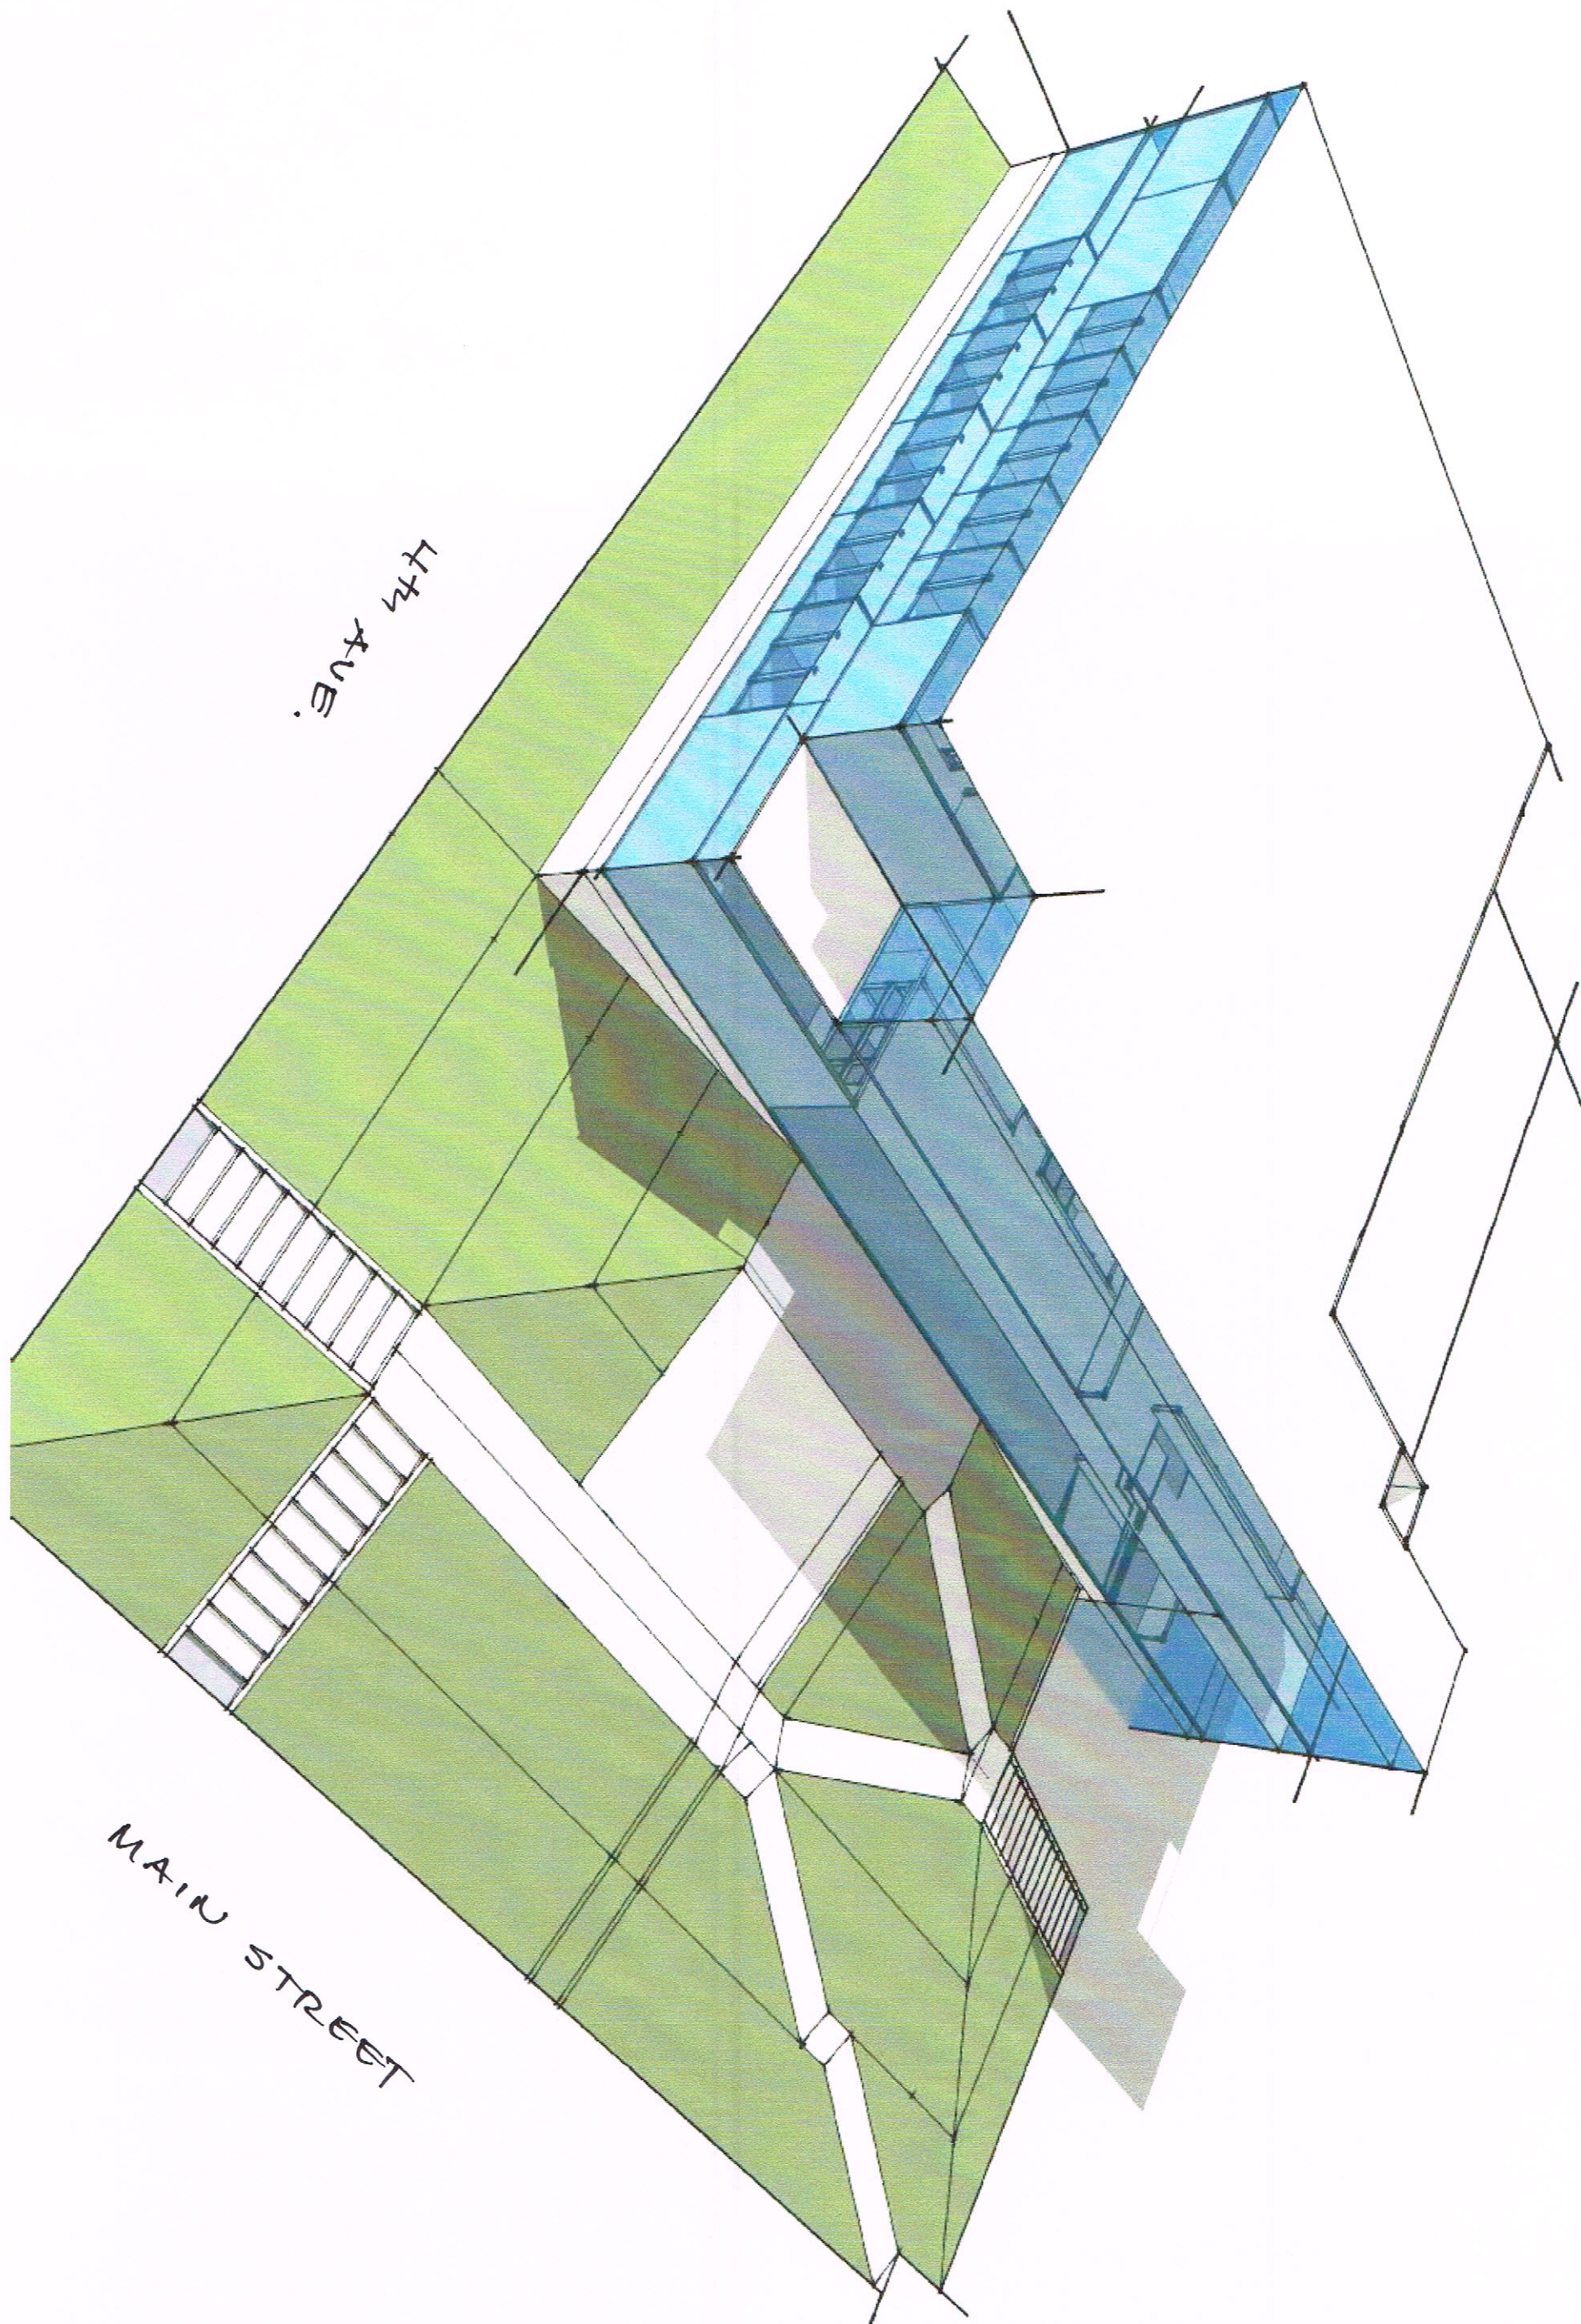


CITY OF FERNDALE  
FACILITIES MASTER PLANNING  
PRE-DESIGN / BUILDING MASS PERSPECTIVE  
KING ARCHITECTURE 14 OCT 16



MAIN STREET


14th AVE.

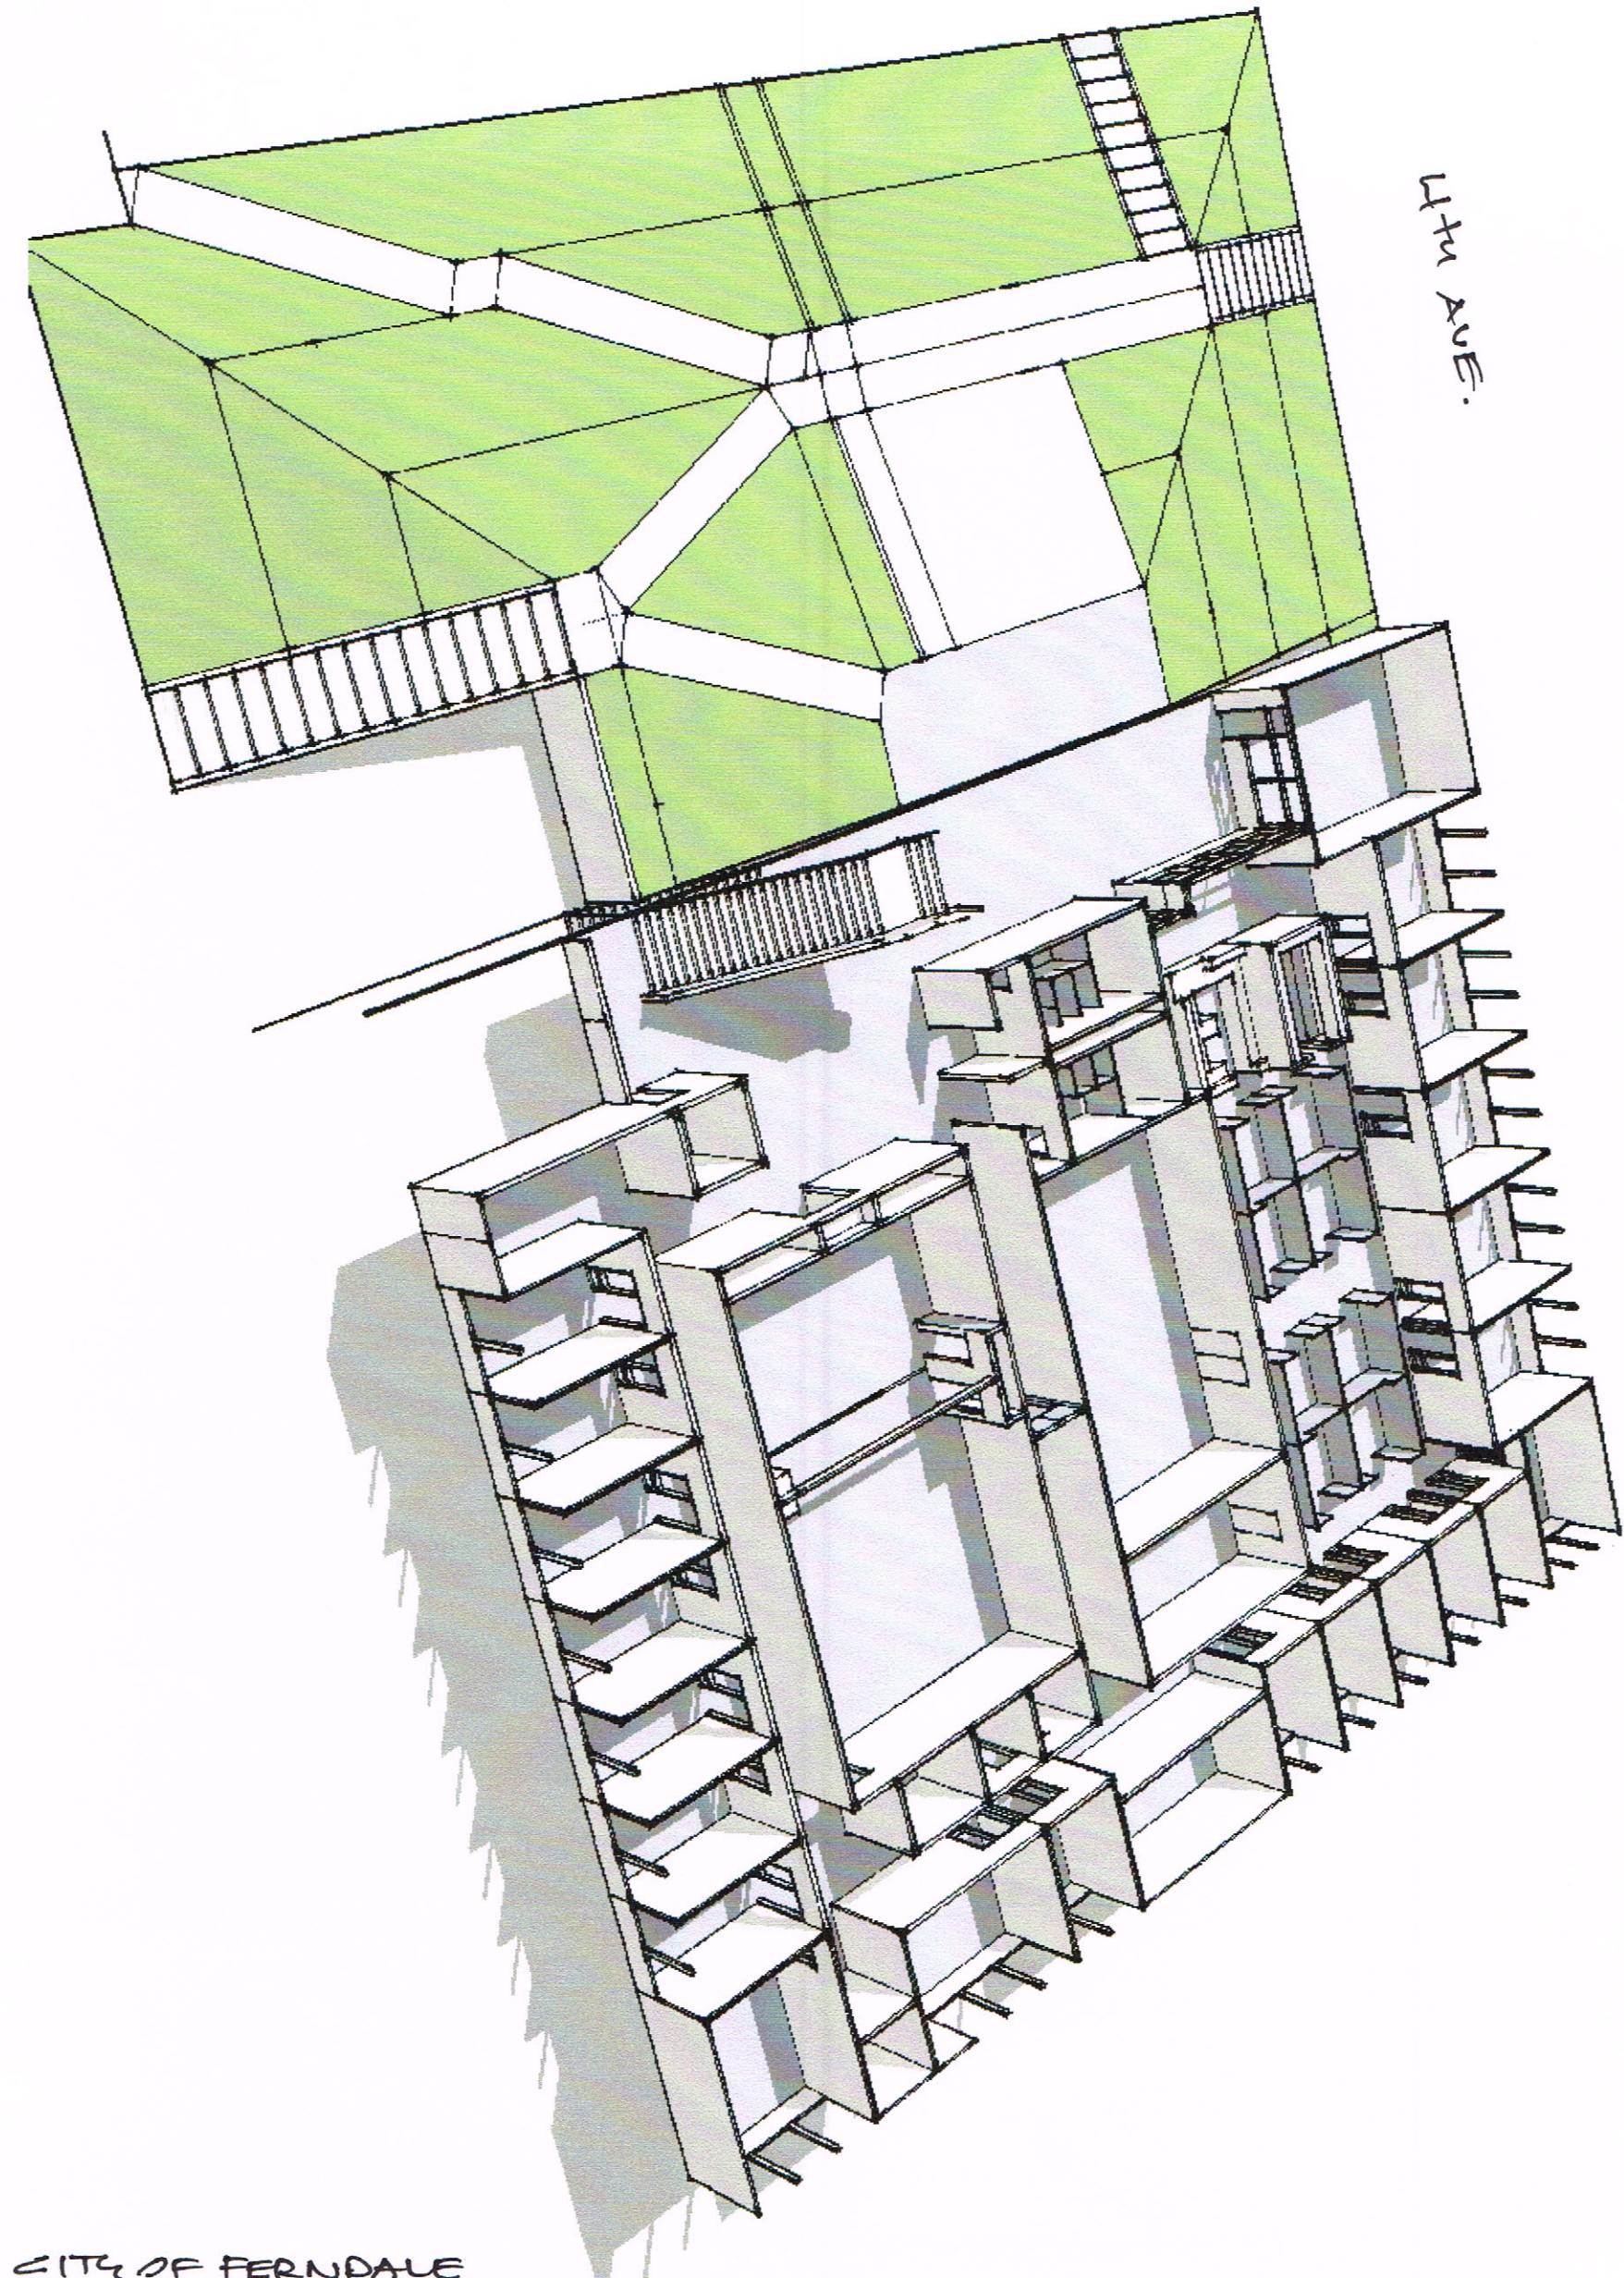



MAIN STREET


14th AVE

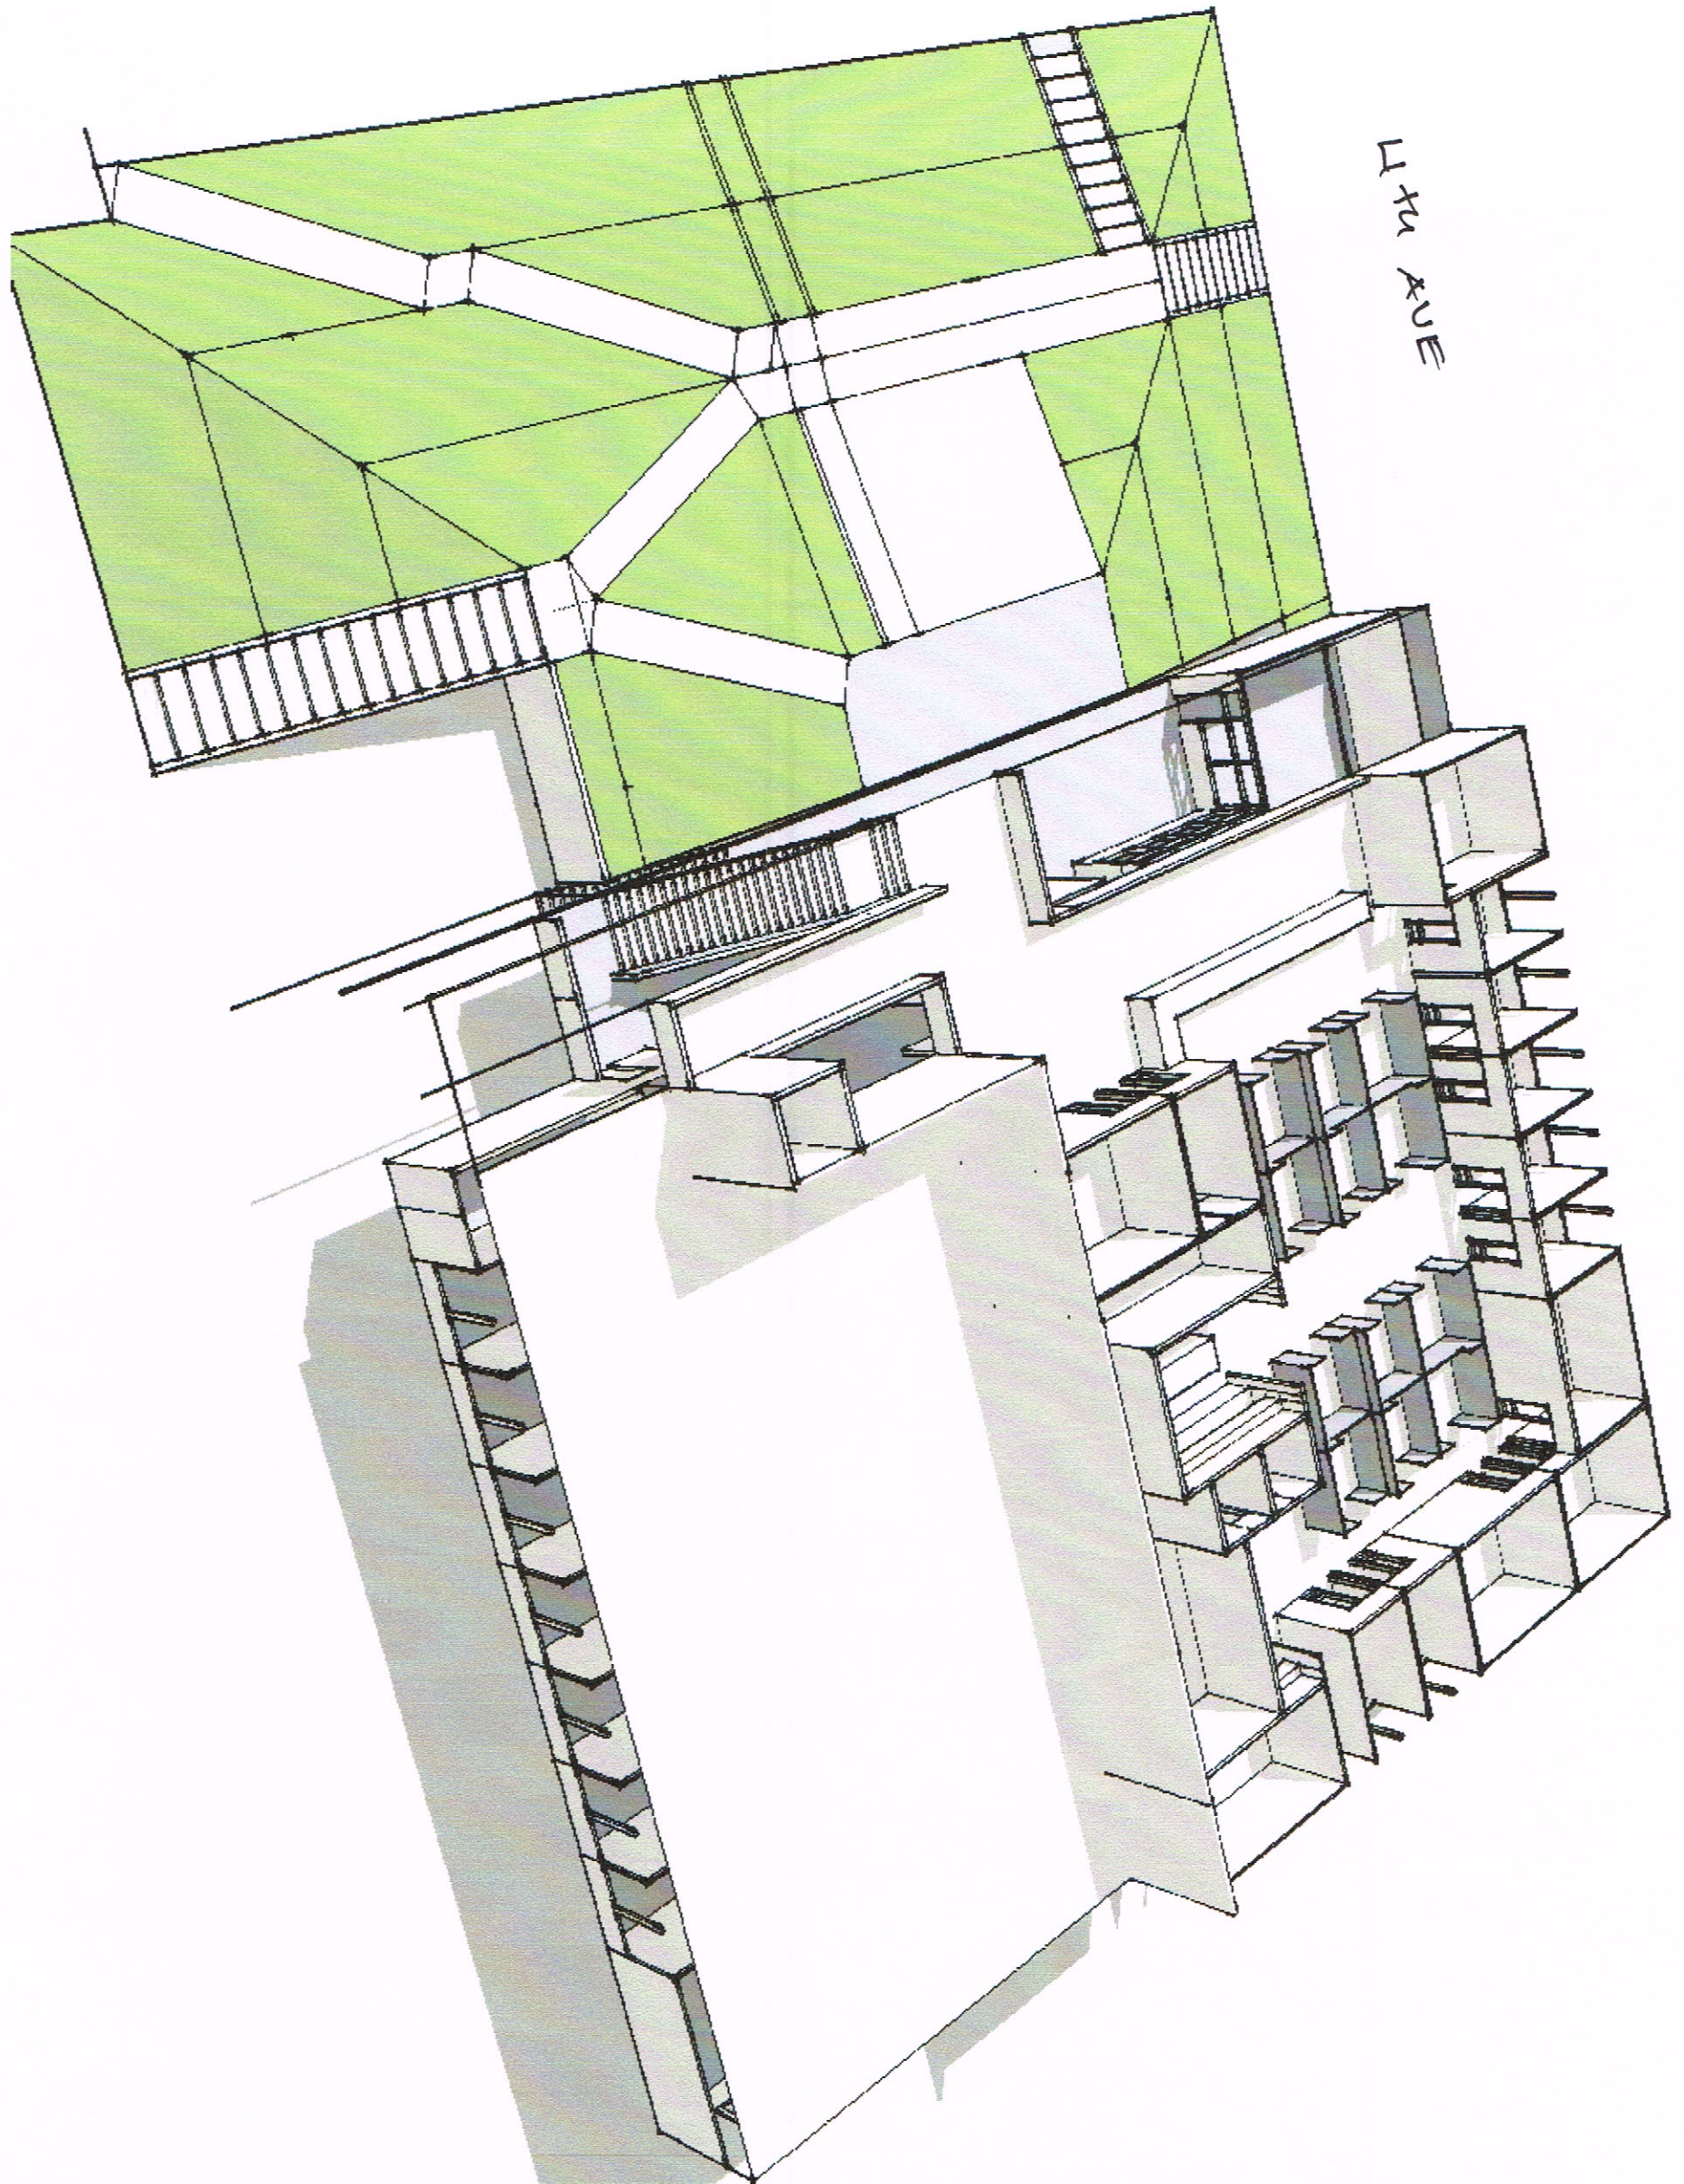



MAIN STREET

4th AVE.

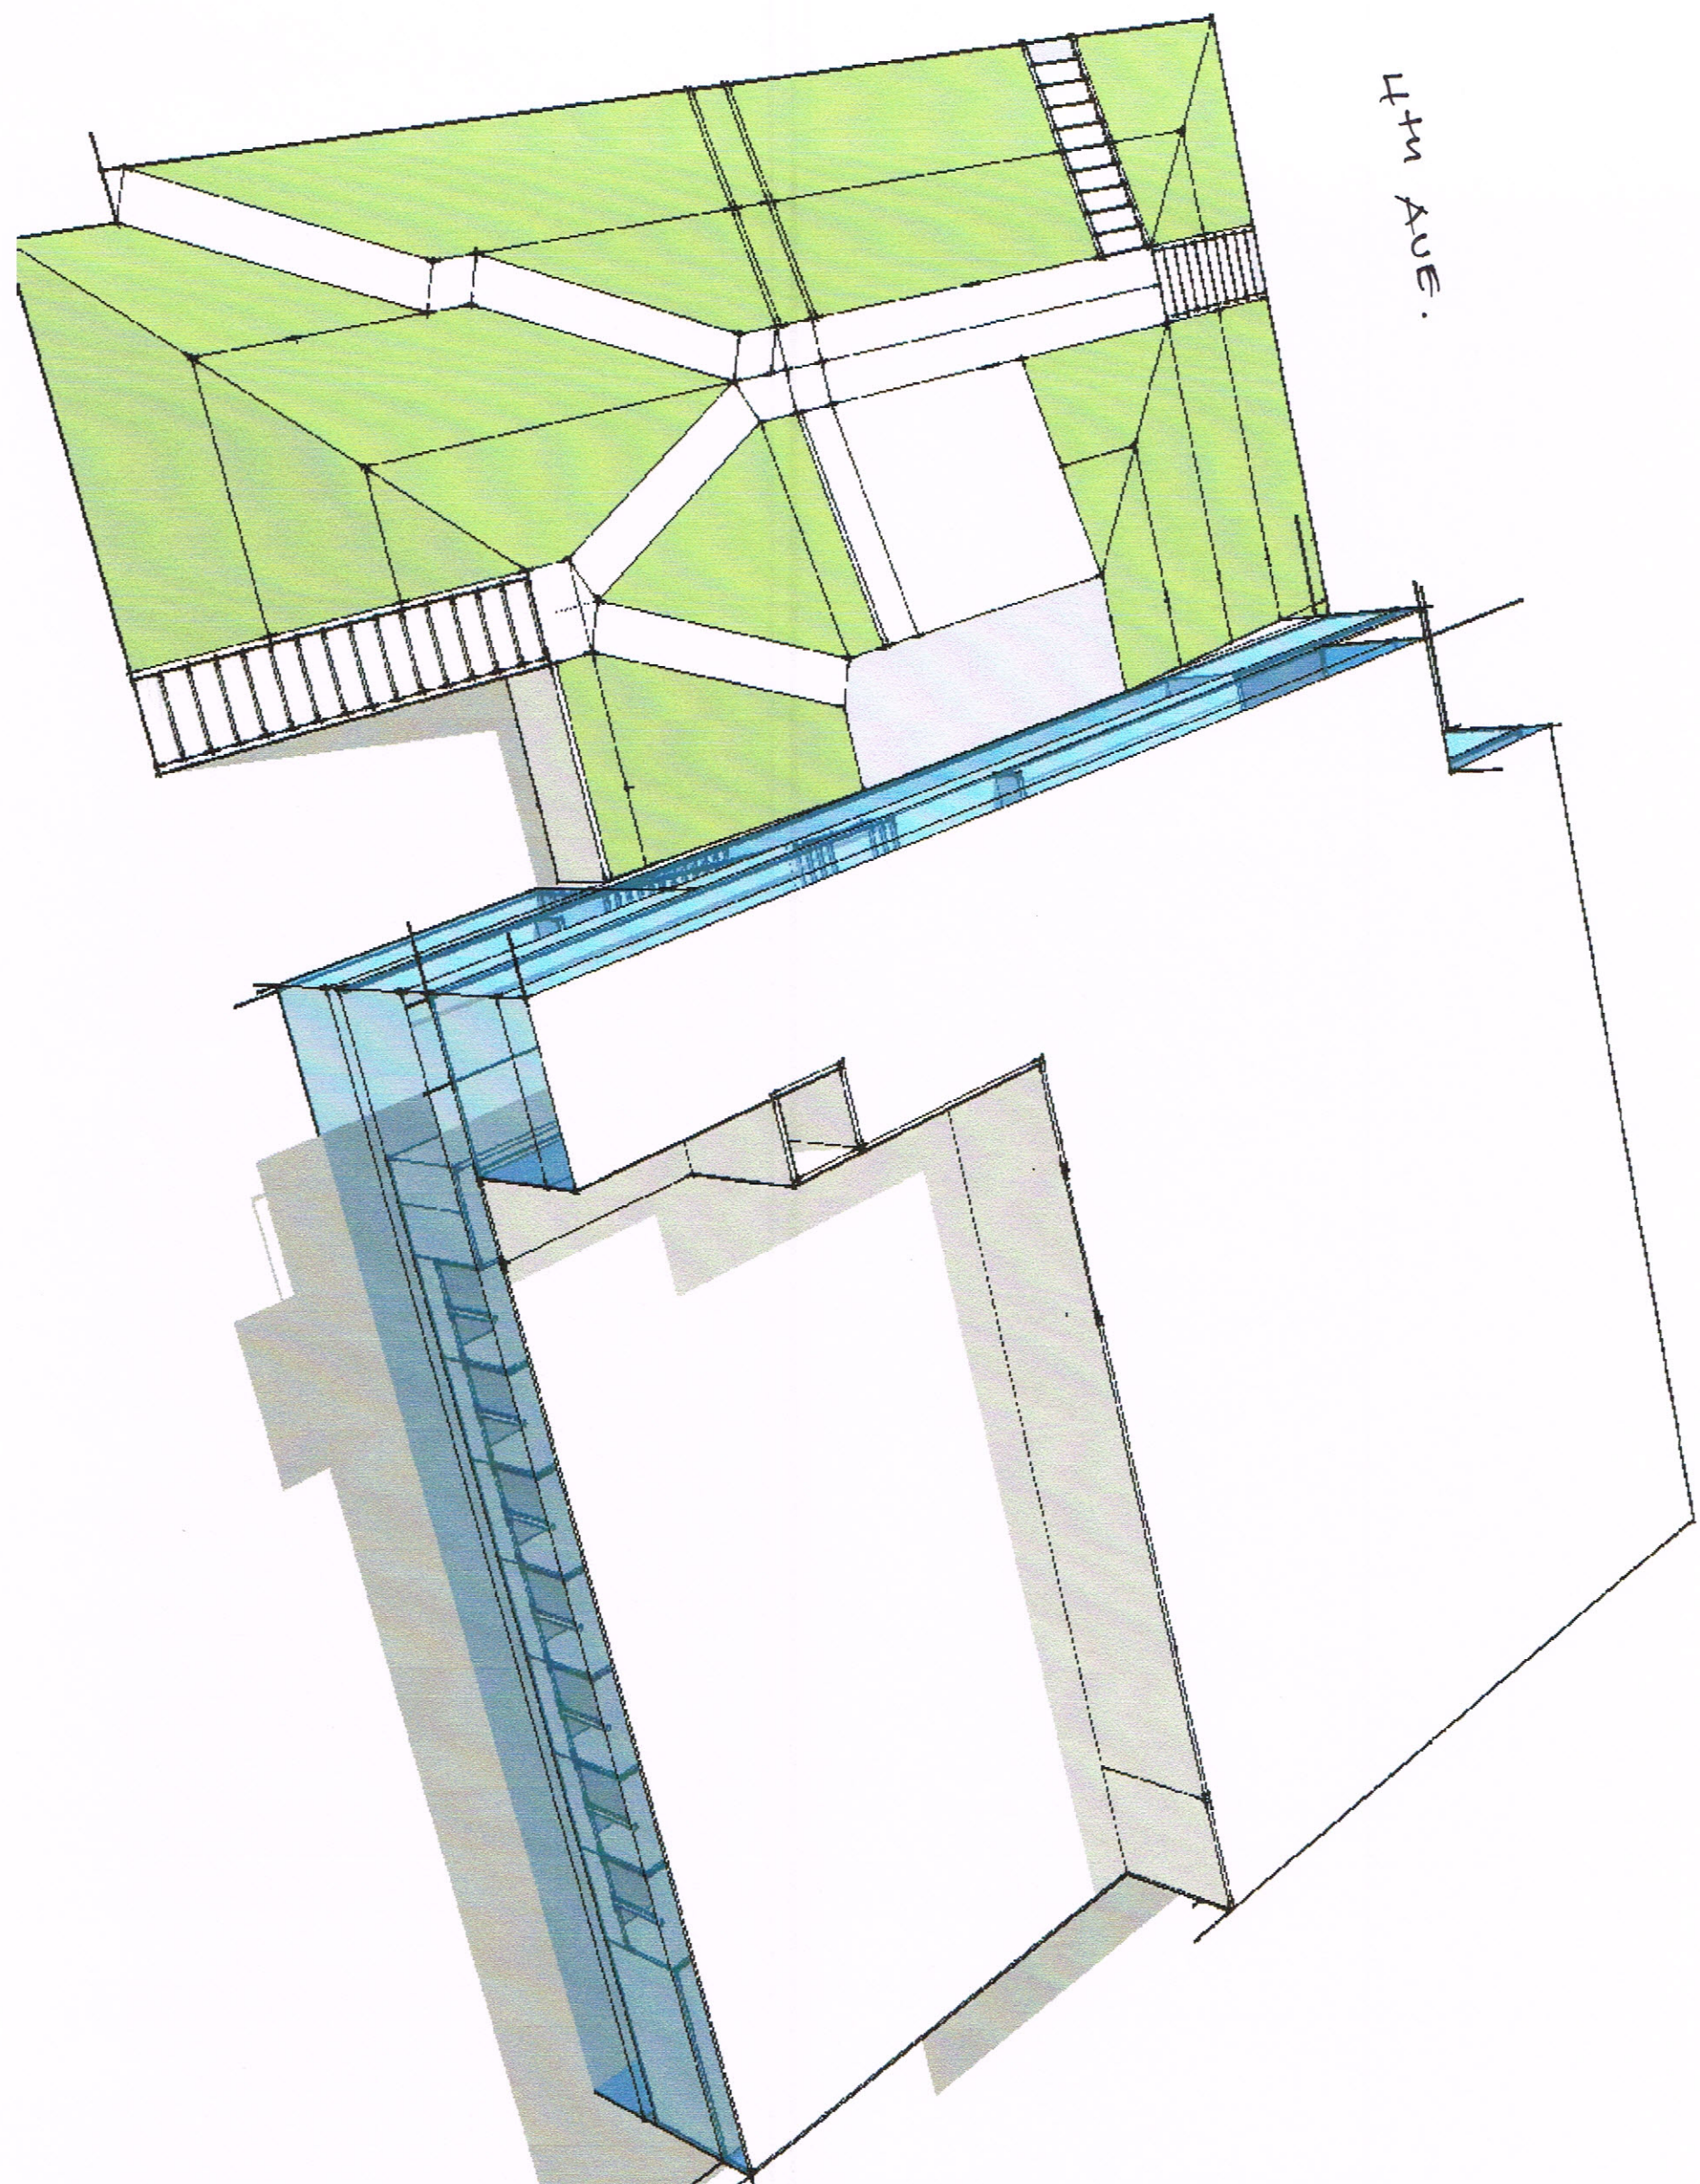

CITY OF FERRISDALE  
FACILITIES MASTER PLANNING  
PREDESIGN / BUILDING MASS PERSPECTIVE  
KING ARCHITECTURE 14 OCT 16